

919 NORTH NOVA RD.  
HOLLY HILL, FL 32111  
AA 26000567  
PHONE (386) 255-6487  
FAX (386) 255-6484


REVISIONS




**FLOOR & FOUNDATION PLAN**  
**VINCE CARTER SANCTUARY - PHASE 2**  
301 JUSTICE LANE  
BUNNELL, FLORIDA 32110

PJTH: - 02295.00
DATE: - 10 NOV 11
DRN BY: - RNS
DGN BY: - DMS
REV BY: - DMS
SCALE: - 1/8" = 1'-0"

**A 1.1**

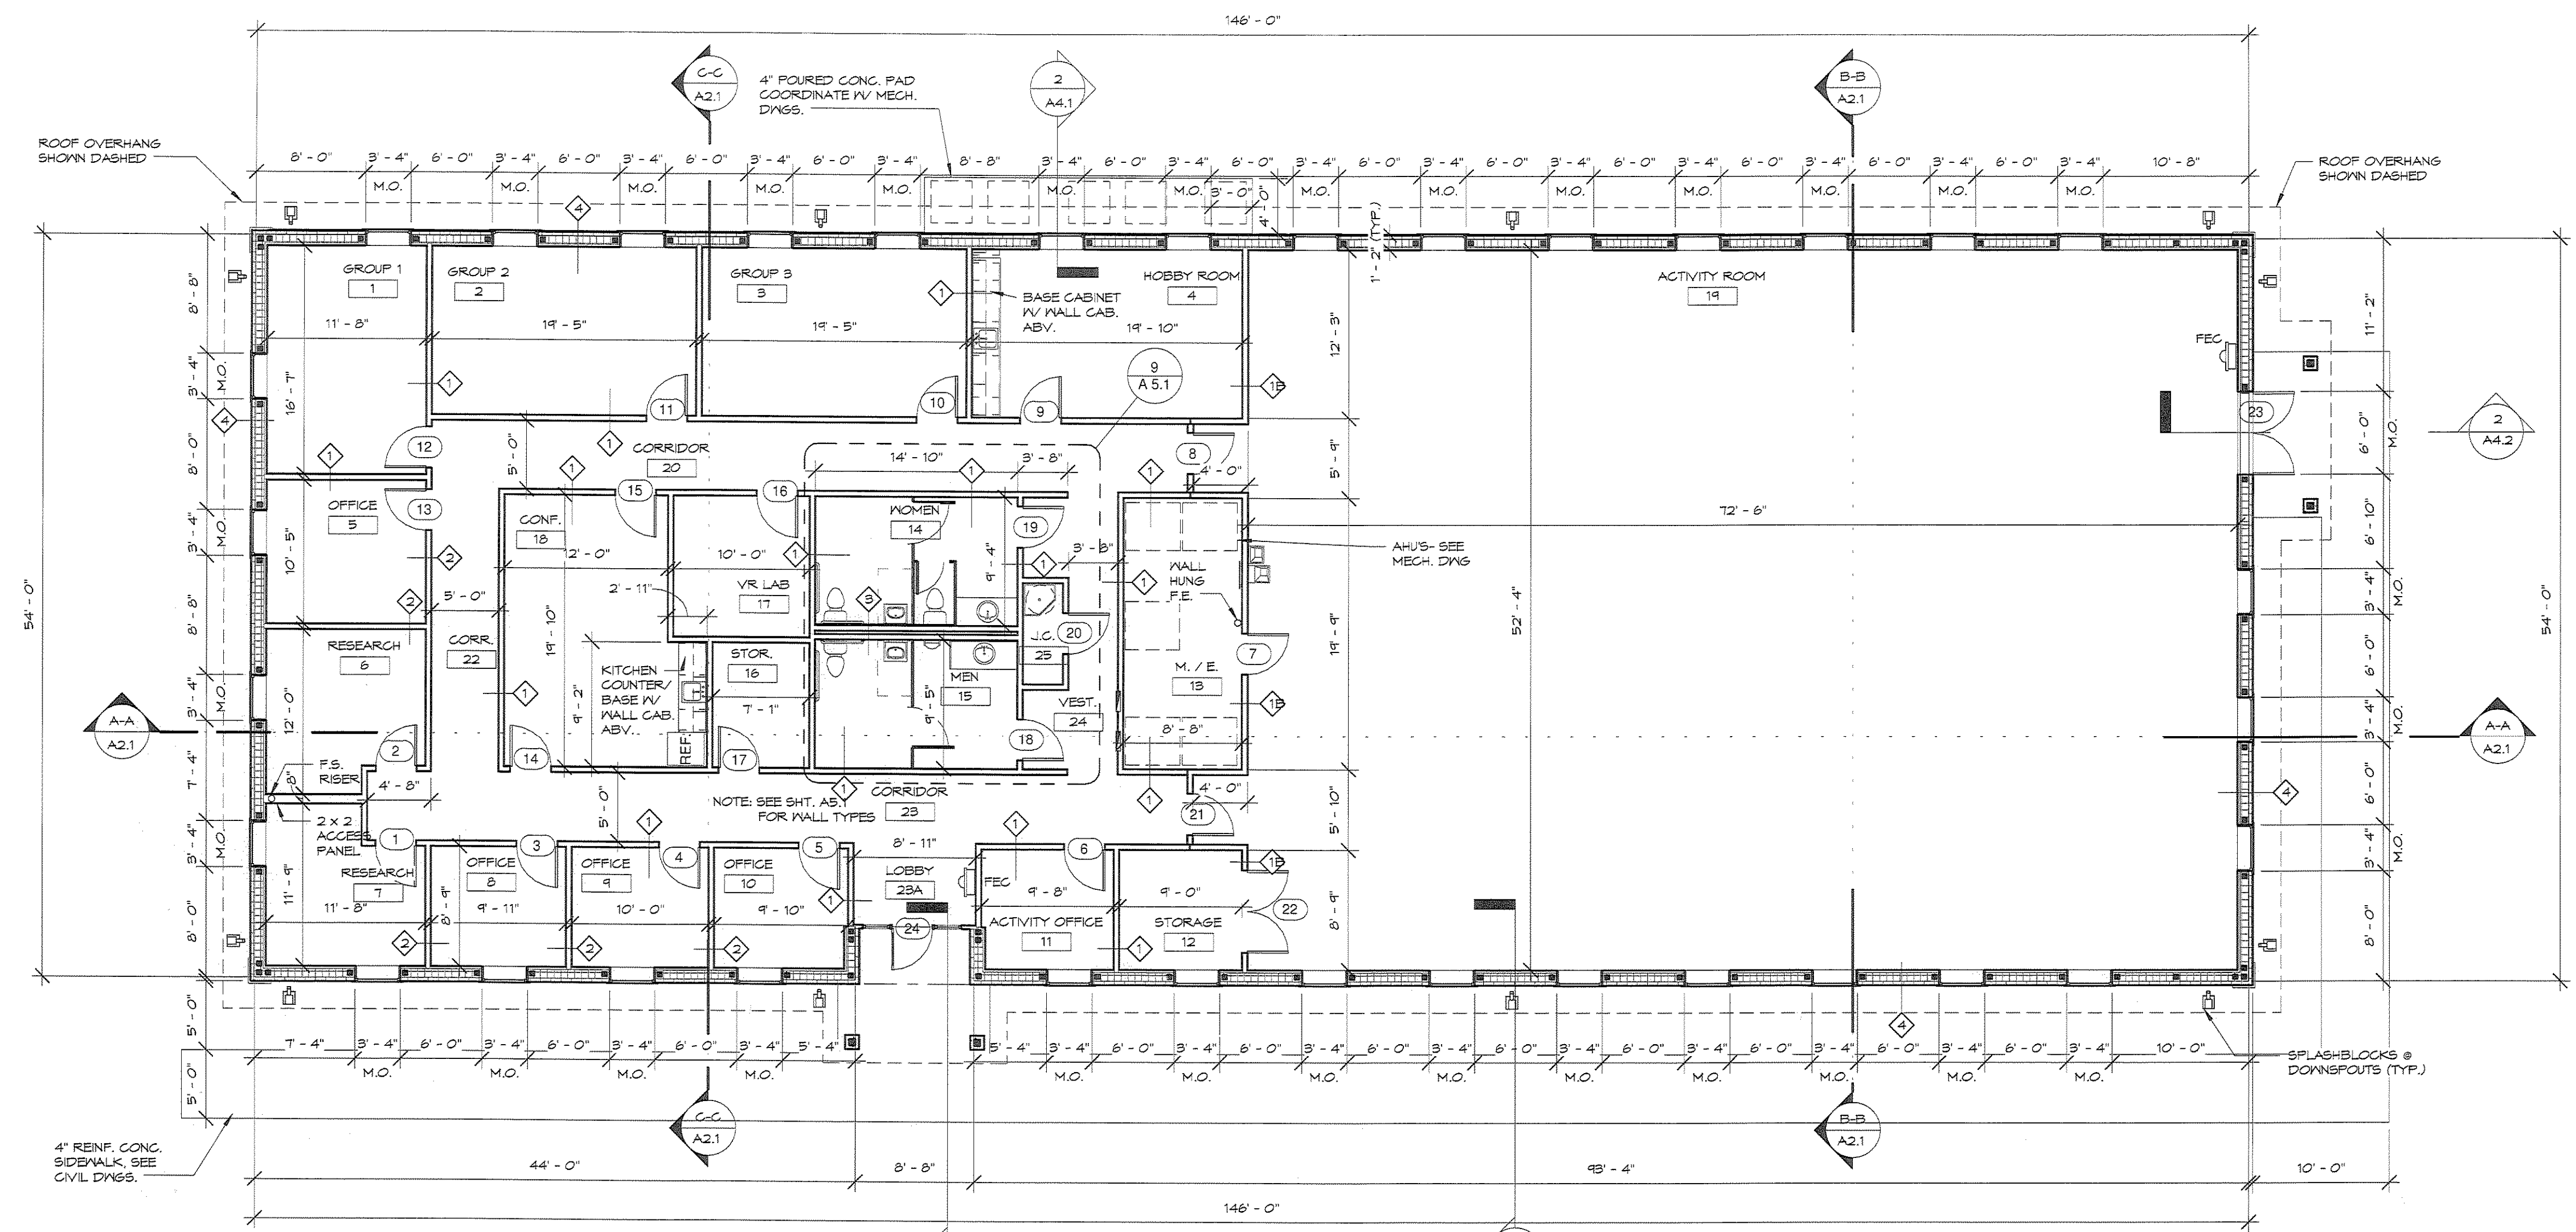

1 FLOOR PLAN  
SCALE: 1/8" = 1'-0"

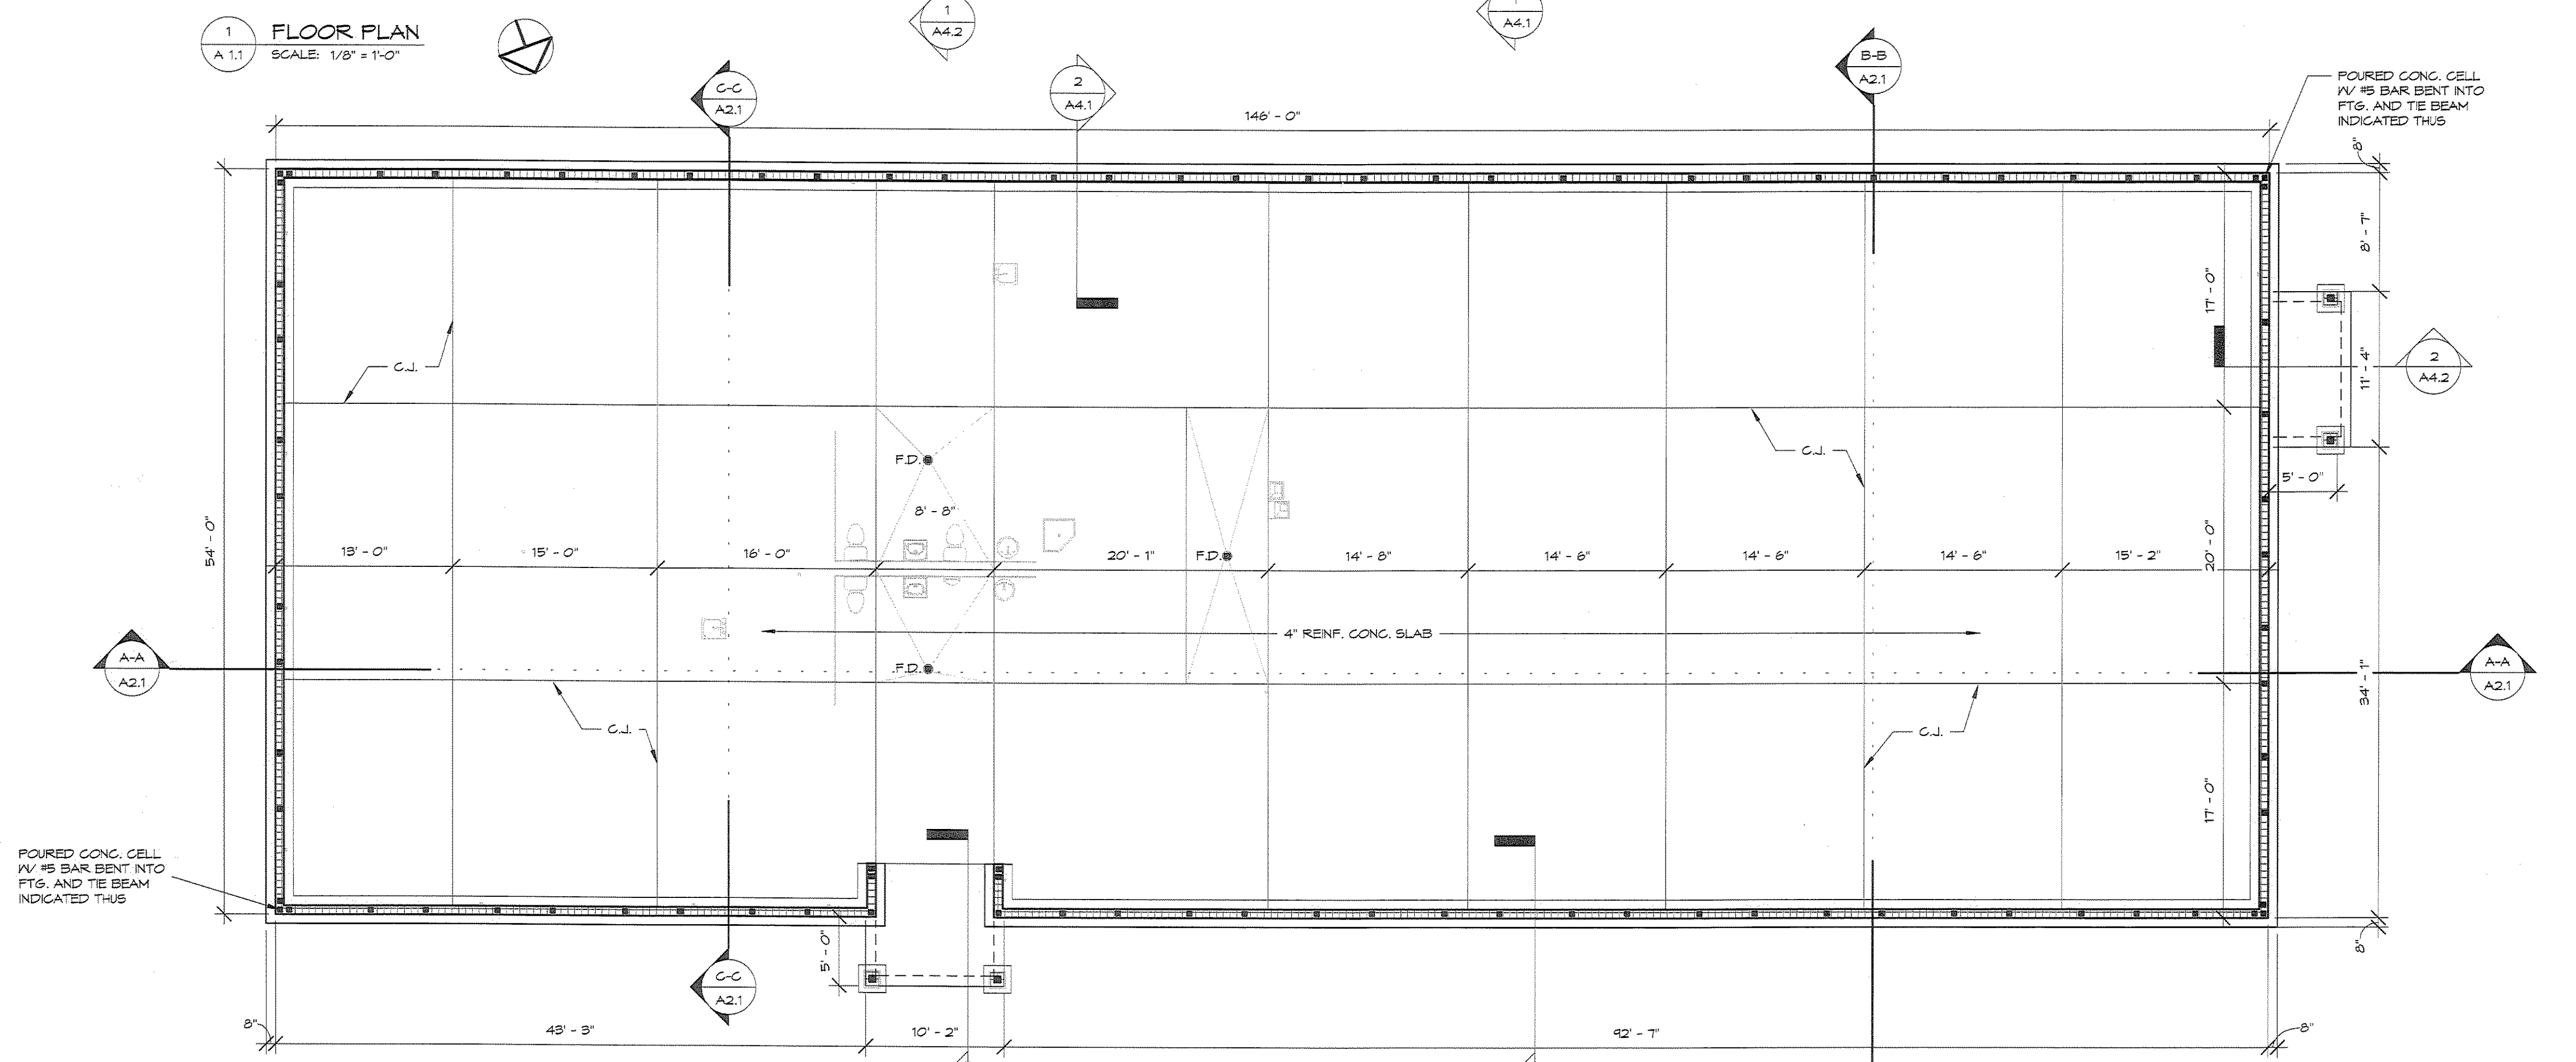

2 FOUNDATION PLAN  
SCALE: 1/8" = 1'-0"

*Small Smith*  
11.21.11

F:\Active Projects\02295 Stewart Marchman Multi-Purpose Bldg Drawings\Stewart Marchman Revit.rvt

11/21/2011 10:59:36 AM