


915 NORTH NOVA RD.
HOLLY HILL, FL 32117
AA 26002567
PHONE (386) 255-6481
FAX (386) 255-6484

REVISIONS

 


WALL SECTIONS
VINCE CARTER SANCTUARY- PHASE 2
301 JUSTICE LANE
BUNNELL, FLORIDA 32110

PJTH - 02255.00
DATE - 10 NOV 11
DRN BY: - RNS
DGN BY: - DMS
REV BY: - DMS
SCALE - 3/4" = 1'-0"


A 4.1

NOTE:
-PLYWOOD ROOF SHEATHING SHALL BE ATTACHED TO THE TRUSSES
W/ 8d H.D.G., RING SHANK OR COATED. NAIL SPACING AS FOLLOWS
(FOR 5/8" CDX SHTG.):
EAVE EDGES: - 4" O.C.
RAKE EDGES: - 4" O.C.
COMMON EDGES: - 6" O.C.
MIDDLE: - 8" O.C.

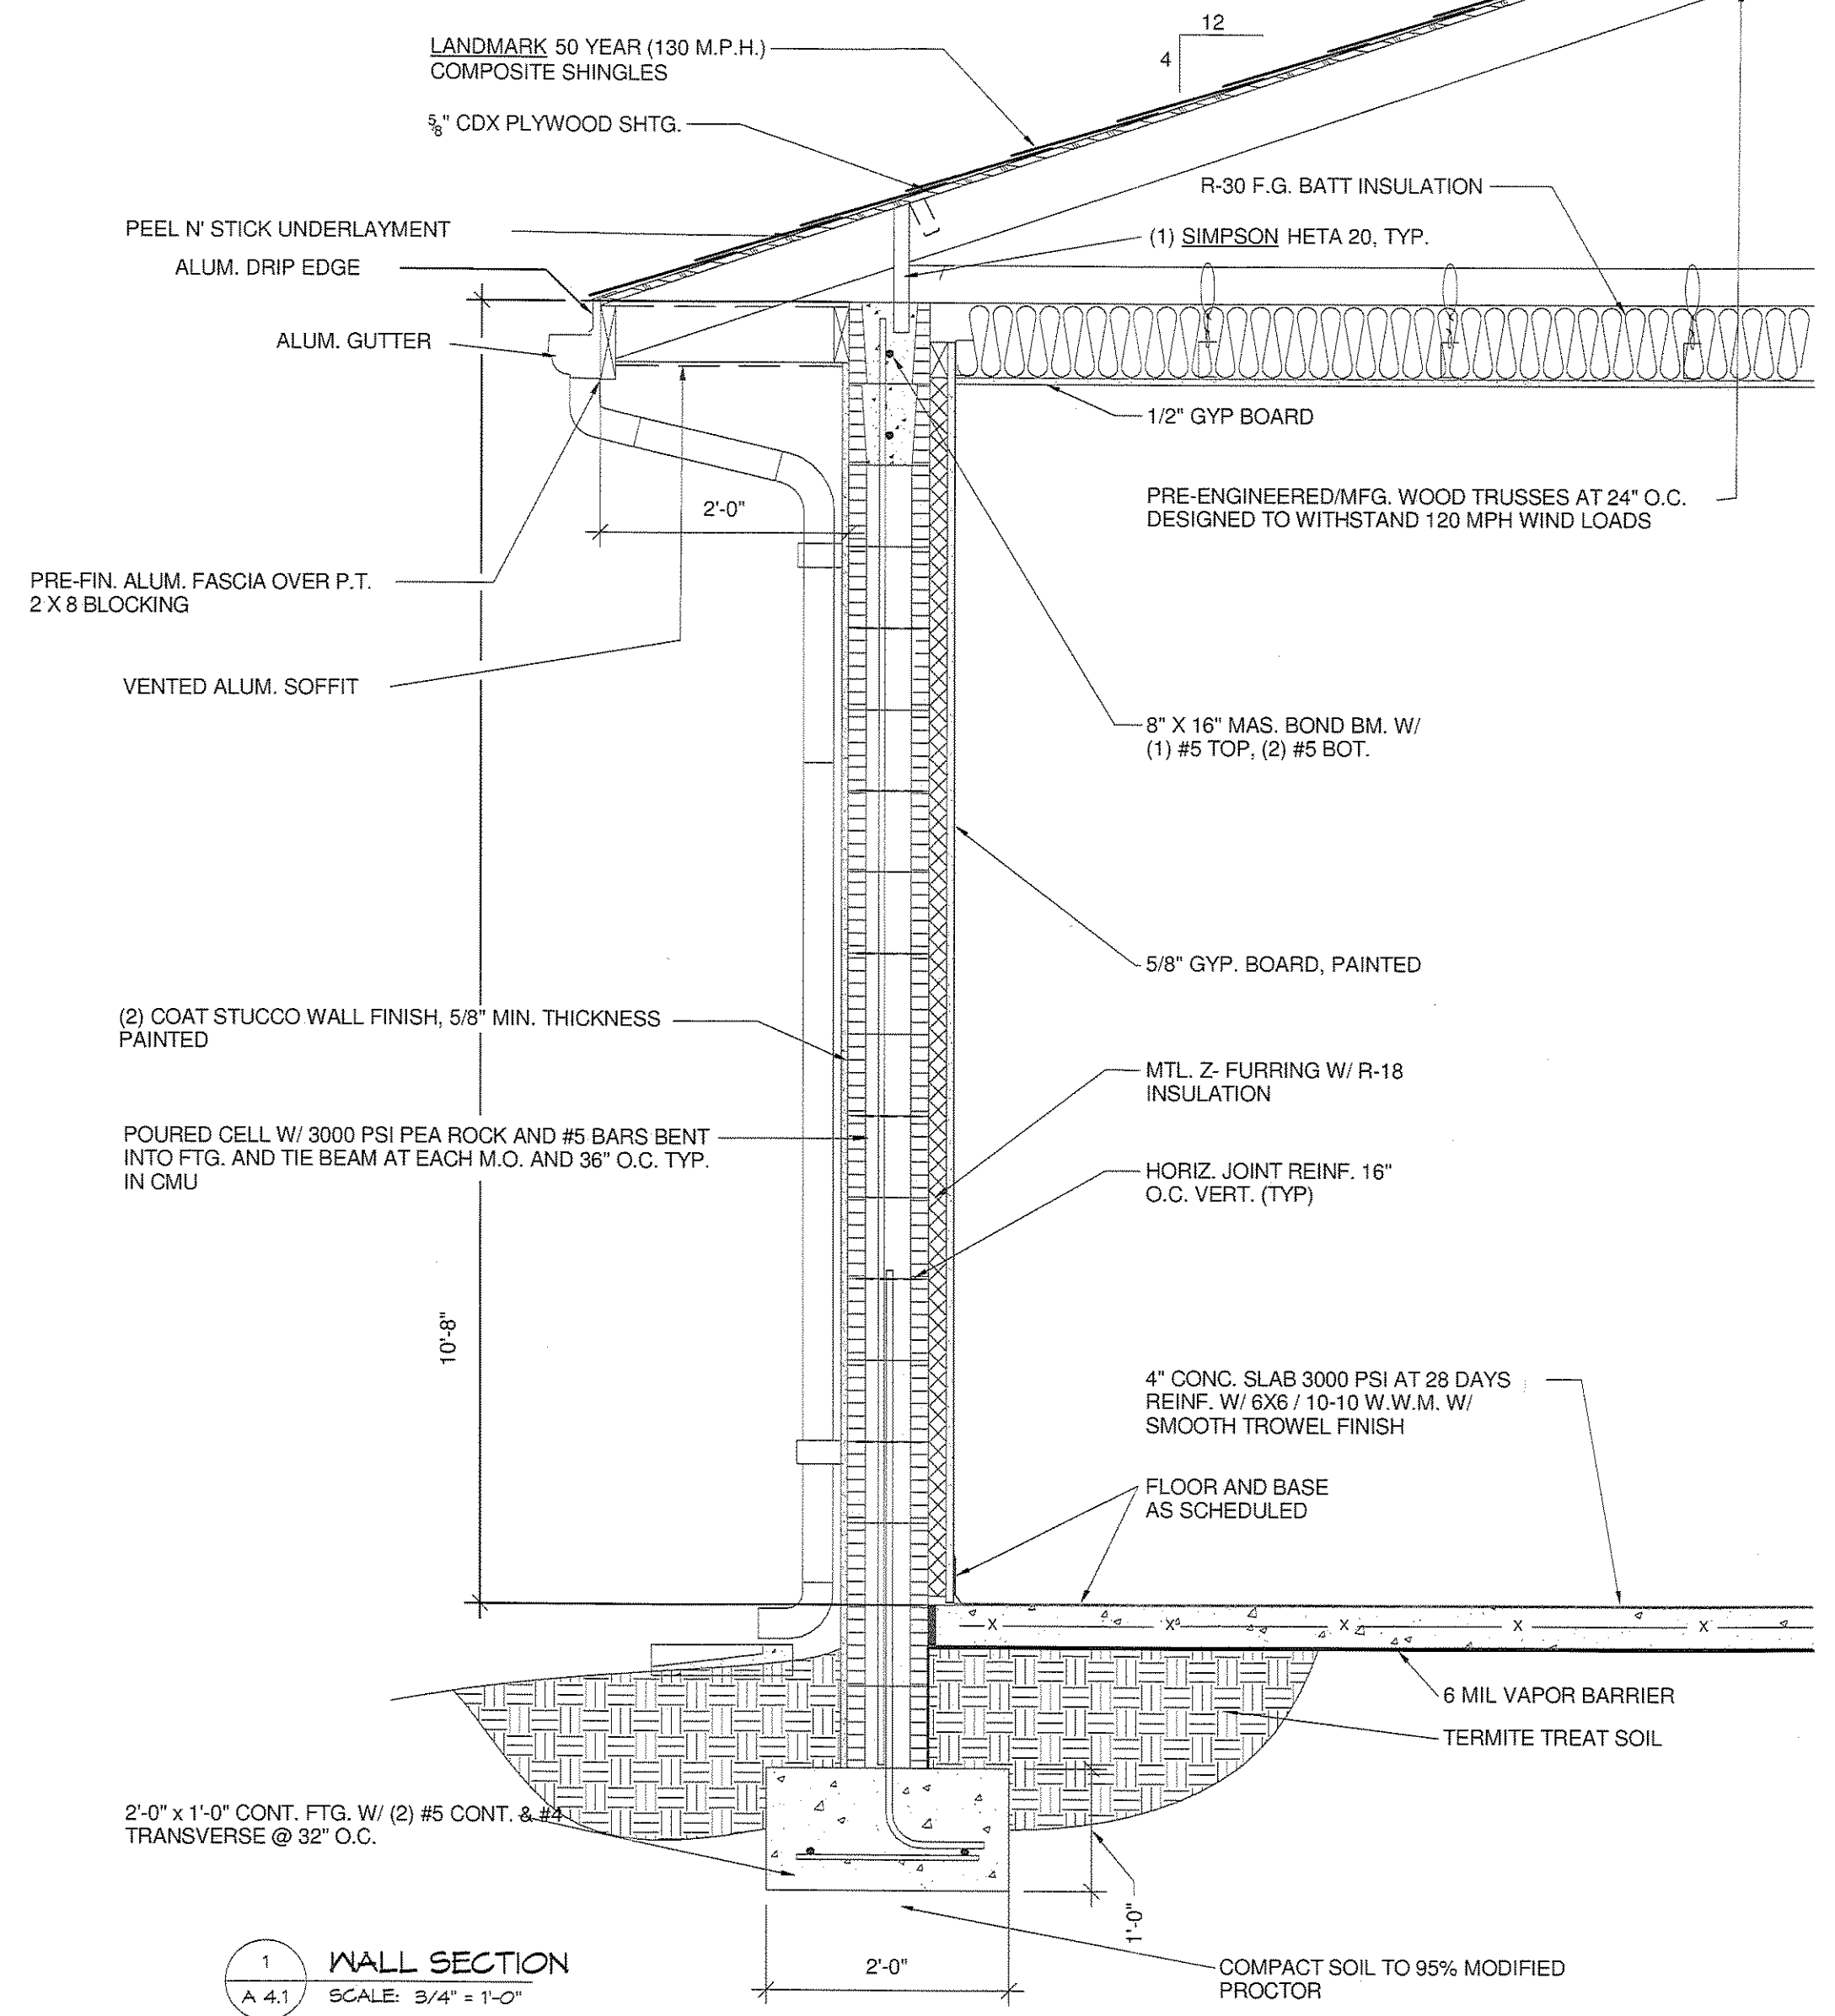

1 WALL SECTION
A 4.1 SCALE: 3/4" = 1'-0"

NOTE:
-PLYWOOD ROOF SHEATHING SHALL BE ATTACHED TO THE TRUSSES
W/ 8d H.D.G., RING SHANK OR COATED. NAIL SPACING AS FOLLOWS
(FOR 5/8" CDX SHTG.):
EAVE EDGES: - 4" O.C.
RAKE EDGES: - 4" O.C.
COMMON EDGES: - 6" O.C.
MIDDLE: - 8" O.C.

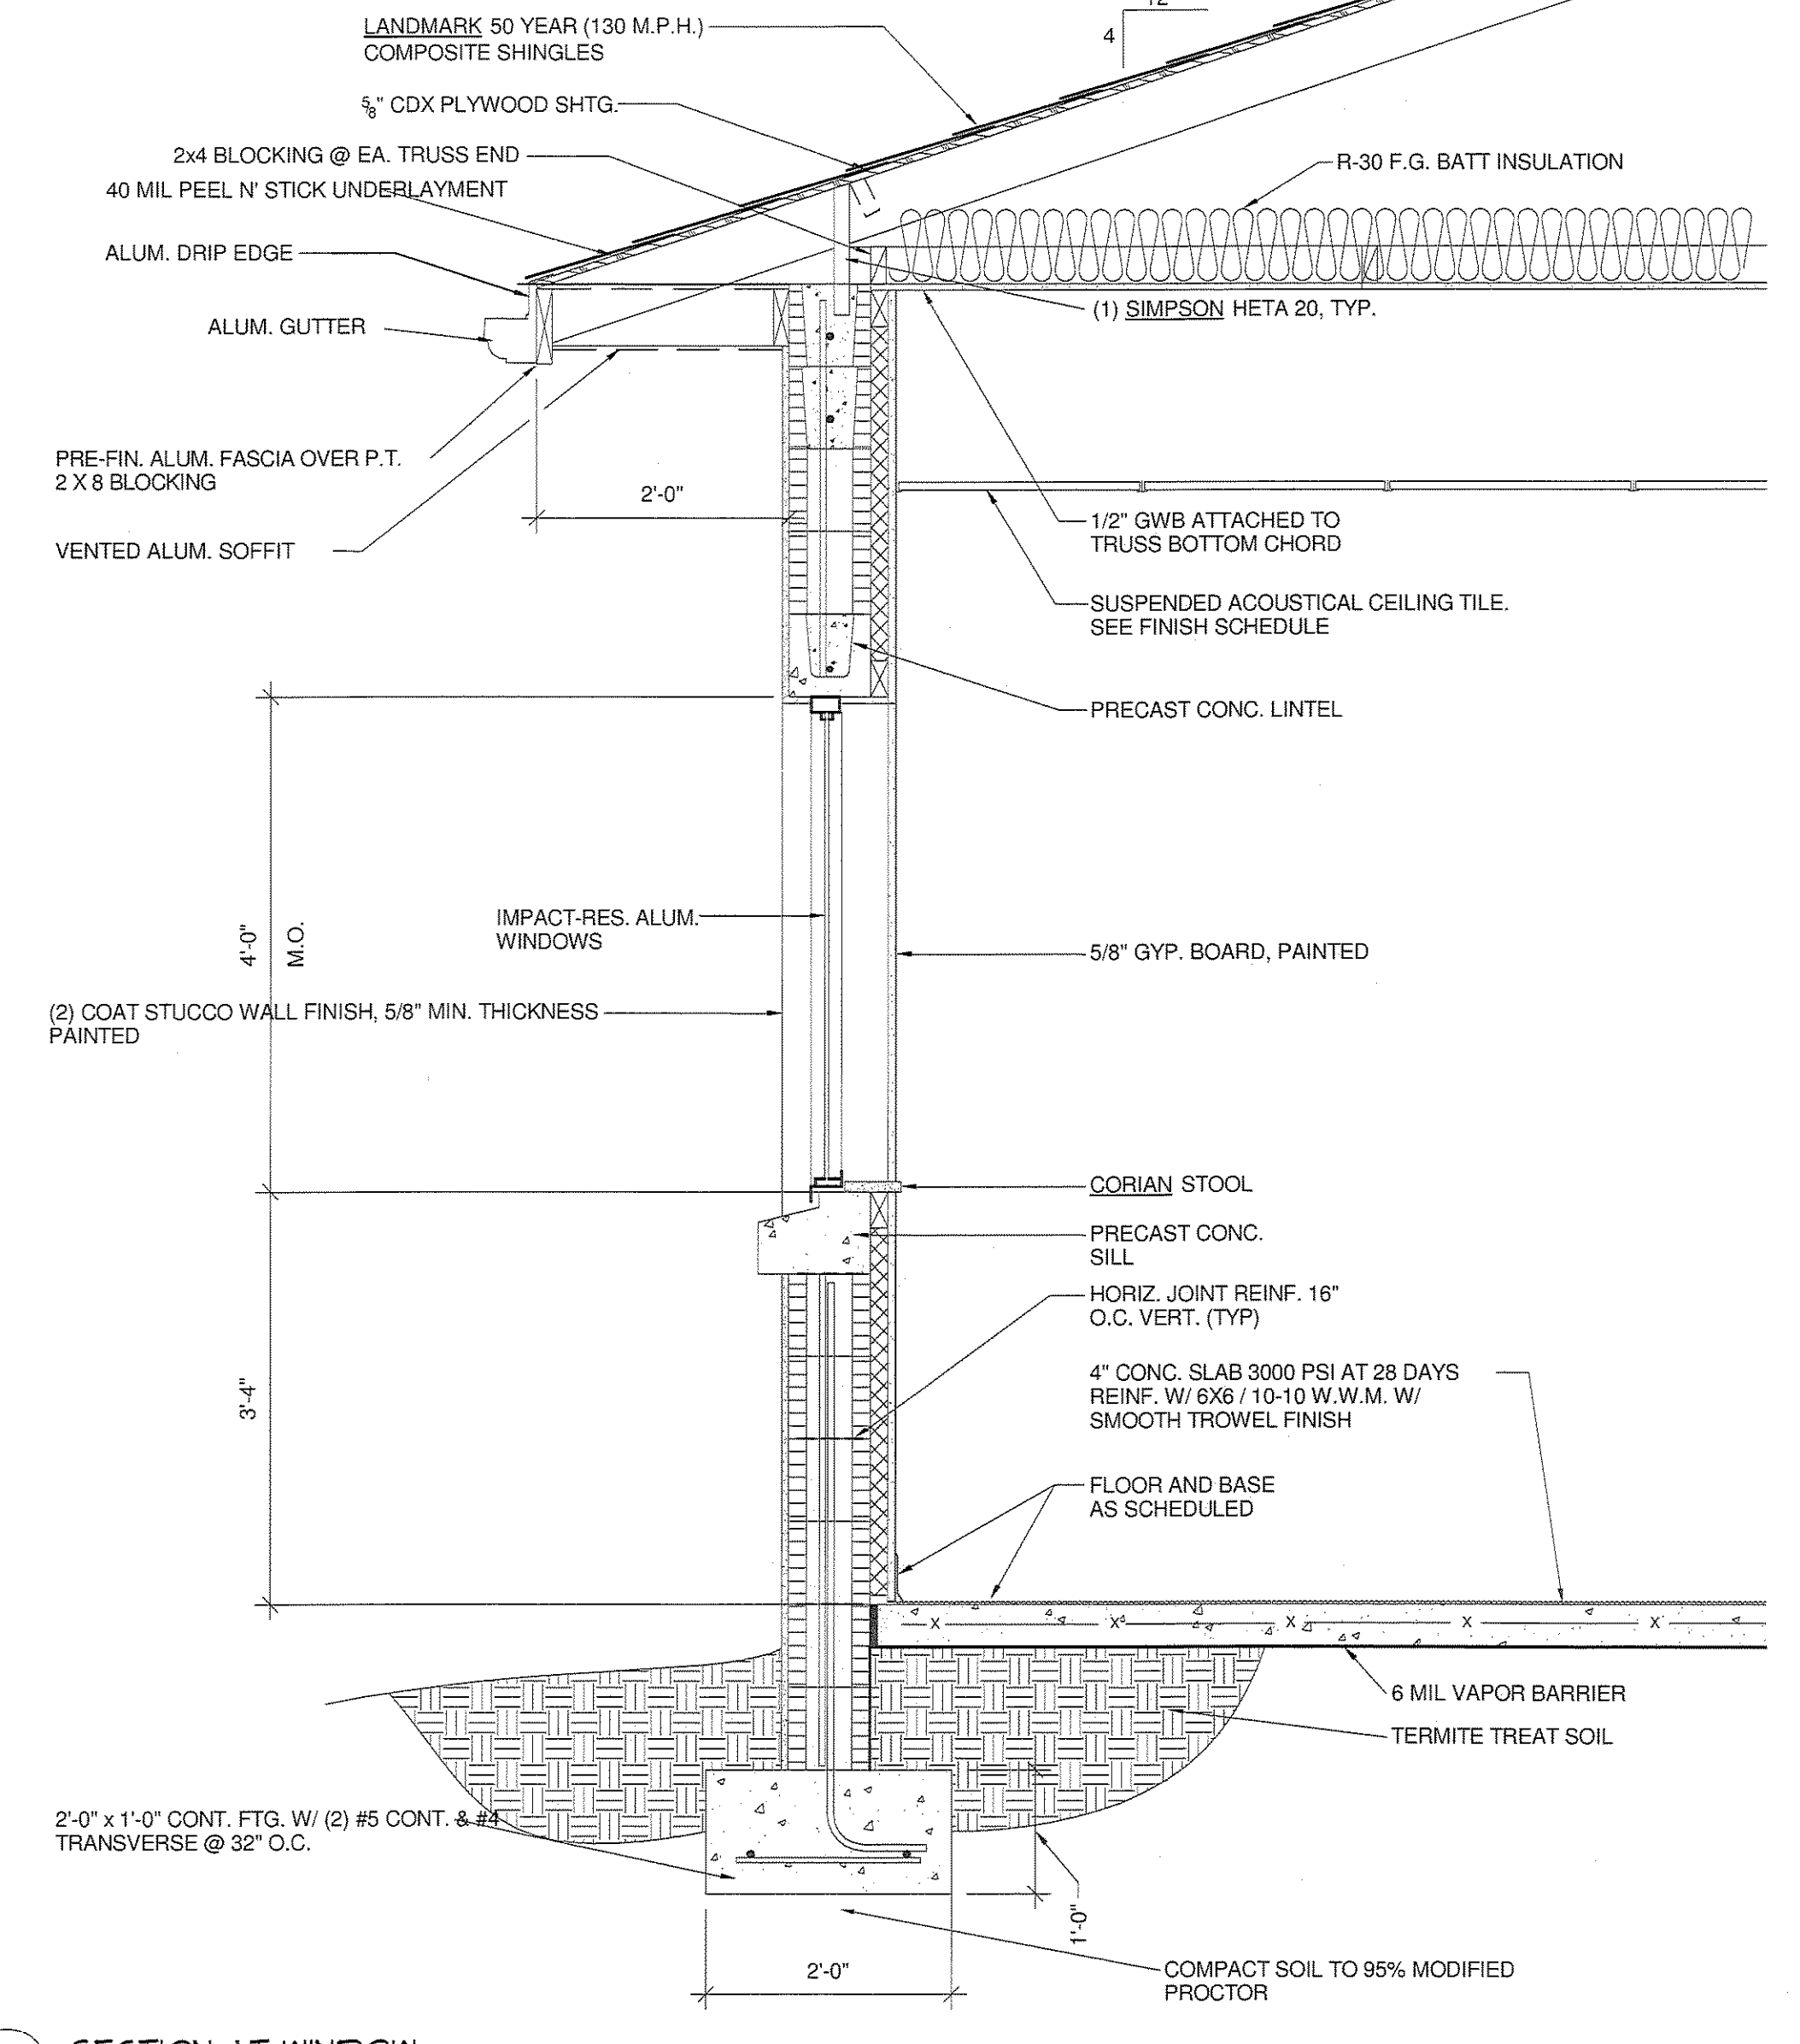

2 SECTION AT WINDOW
A 4.1 SCALE: 3/4" = 1'-0"

Daniel Smith
11-21-11

F:\Active Projects\022295 Sanctuay Multi-Purpose Bldg\Drawings\Struct\Warchman Revit.rvt