


REAR (NORTH) ELEVATION

SCALE: 1/4" = 1'-0"

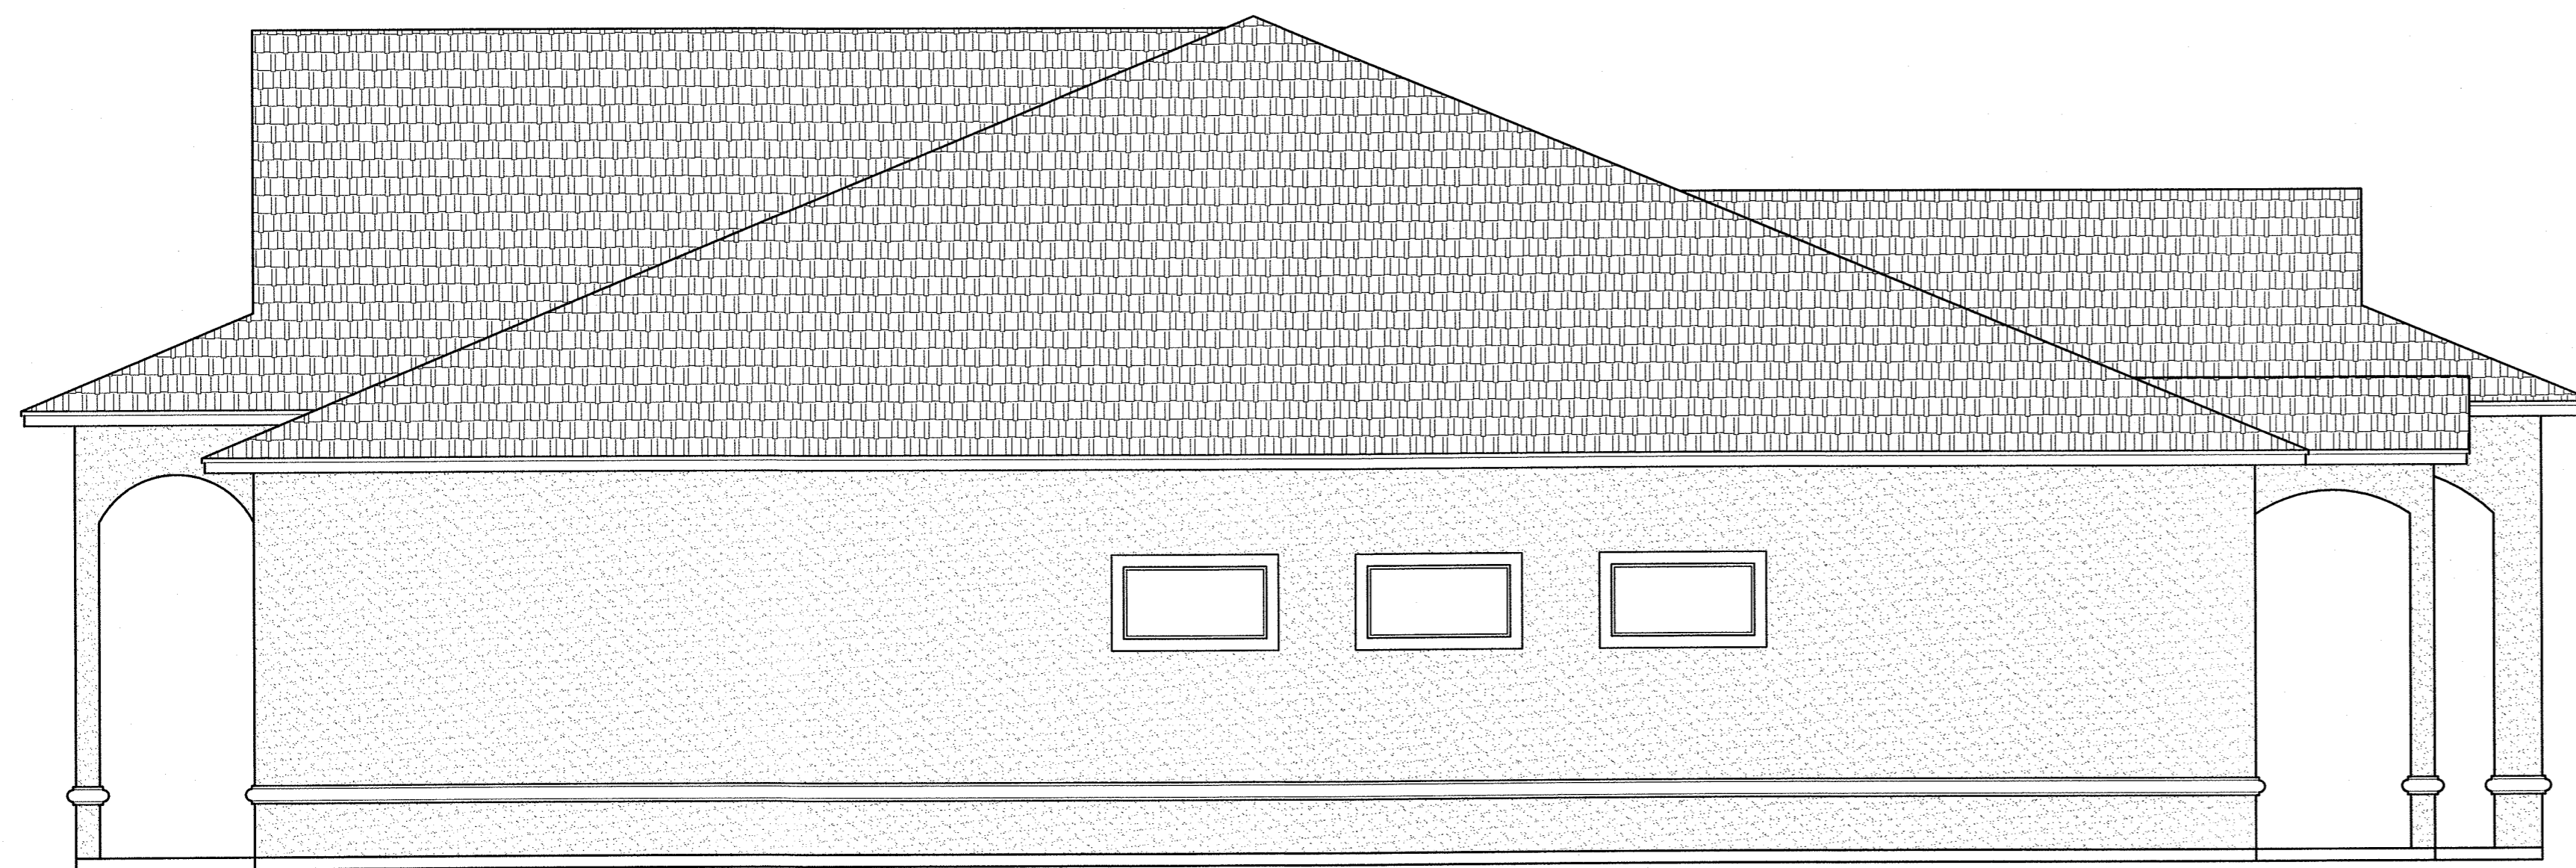

RIGHT (EAST) ELEVATION


SCALE: 1/4" = 1'-0"

WALL OPENING SCHEDULE (WINDOWS & DOORS)

OPENING NO.	DESCRIPTION	T. WIDTH	T. HEIGHT	AREA (S.F.)	ZONE	DESIGN PRESSURE	NOTES
1	(2)H.D.	3'-0"	8'-0"	48.0	4	+24.4 PSF, -32.5 PSF	PANIC HARDWARE
2	F.G.	4'-0"	2'-0"	8.0	4	+25.9 PSF, -34.7 PSF	
3	F.G.	4'-0"	2'-0"	8.0	4	+25.9 PSF, -34.7 PSF	
4	F.G.	4'-0"	2'-0"	8.0	4	+25.9 PSF, -34.7 PSF	
5	H.D.	3'-0"	8'-0"	24.0	5	+25.9 PSF, -34.7 PSF	PANIC HARDWARE
6	(2)H.D.	3'-0"	8'-0"	48.0	4	+24.4 PSF, -32.5 PSF	PANIC HARDWARE
7	S.G.D.	21'-0"	7'-4"	154.0	5	+22.0 PSF, -27.0 PSF	PANIC HARDWARE
8	S.G.D.	21'-0"	7'-4"	154.0	5	+22.0 PSF, -27.0 PSF	PANIC HARDWARE
9	H.D.	3'-0"	8'-0"	24.0	4	+25.9 PSF, -34.7 PSF	PANIC HARDWARE
10	H.D.	3'-0"	8'-0"	24.0	4	+25.9 PSF, -34.7 PSF	PANIC HARDWARE
11							
12							

NOTES:
 1. OPENING NO.: SEE FLOOR PLAN FOR OPENING NUMBER, DETAILS, AND LOCATION.
 2. DESCRIPTION: S.H.=SINGLE HUNG, D.H.=DOUBLE HUNG, H.R.=HORIZONTAL ROLLER, F.G.=FIXED GLASS, G.B.=GLASS BLOCK OR CERAMIC GLASS BLOCK S.G.D.=SLIDING GLASS DOOR, H.D.=HINGED DOOR, C.T.= CASEMENT, S.L.= SKY LIGHT, O.D.=OVER-HEAD DOOR.
 (EXAMPLE OF COMBINATIONS: (2)S.H.+F.G = (2) SINGLE HUNG WINDOWS W/ FIXED GLASS ABOVE)
 3. ALL DOOR HARDWARE WILL COMPLY WITH CODE REQUIREMENTS RELATED TO EGRESS, FIRE PROTECTION, AND ACCESSIBILITY IN ACCORDANCE TO SECTION 1008, 715, AND 11-4.13, RESPECTIVELY, OF THE FBCB.
 4. ALL INTERIOR DOORS TO BE 3068, U.N.O.

Daniel Johns Engineering
 Professional Engineers
 3869 S. Nova Rd., Suite #4, Port Orange, Florida 32128
 Phone: 386-756-8582 / Fax: 386-756-0677

 

FRATERNAL ORDER OF EAGLE #401
 324 BEVILLE ROAD
 DAYTONA BEACH, FLORIDA 32114

NO.	DATE	REVISION
1)	08/03/11	NEW
2)	09/27/11	CITY STAFF
3)	10/03/11	CITY STAFF
4)	12/27/11	CITY STAFF

DRAWN BY: N.M.
 DESIGN BY: N.M.
 DATE: 08/03/11

ISSUED FOR :
 PRICING ONLY
 REVIEW ONLY
 CONSTRUCTION

PLAN NO.: N/A
 TYPE: CMU
 GARAGE: N/A

SHEET NUMBER: 17 OF 19