


REV	REVISIONS	DATE

# DAYTONA BEACH PIER BUILDING RENOVATION

**MAIN STREET  
 DAYTONA BEACH, FL**


PJT#	02126.11
DATE	06/30/10
DRN BY	HKC
DGN BY	DMS
REV BY	DMS
SCALE	AS NOTED

SHEET  
**A5.1**  
 SECTIONS

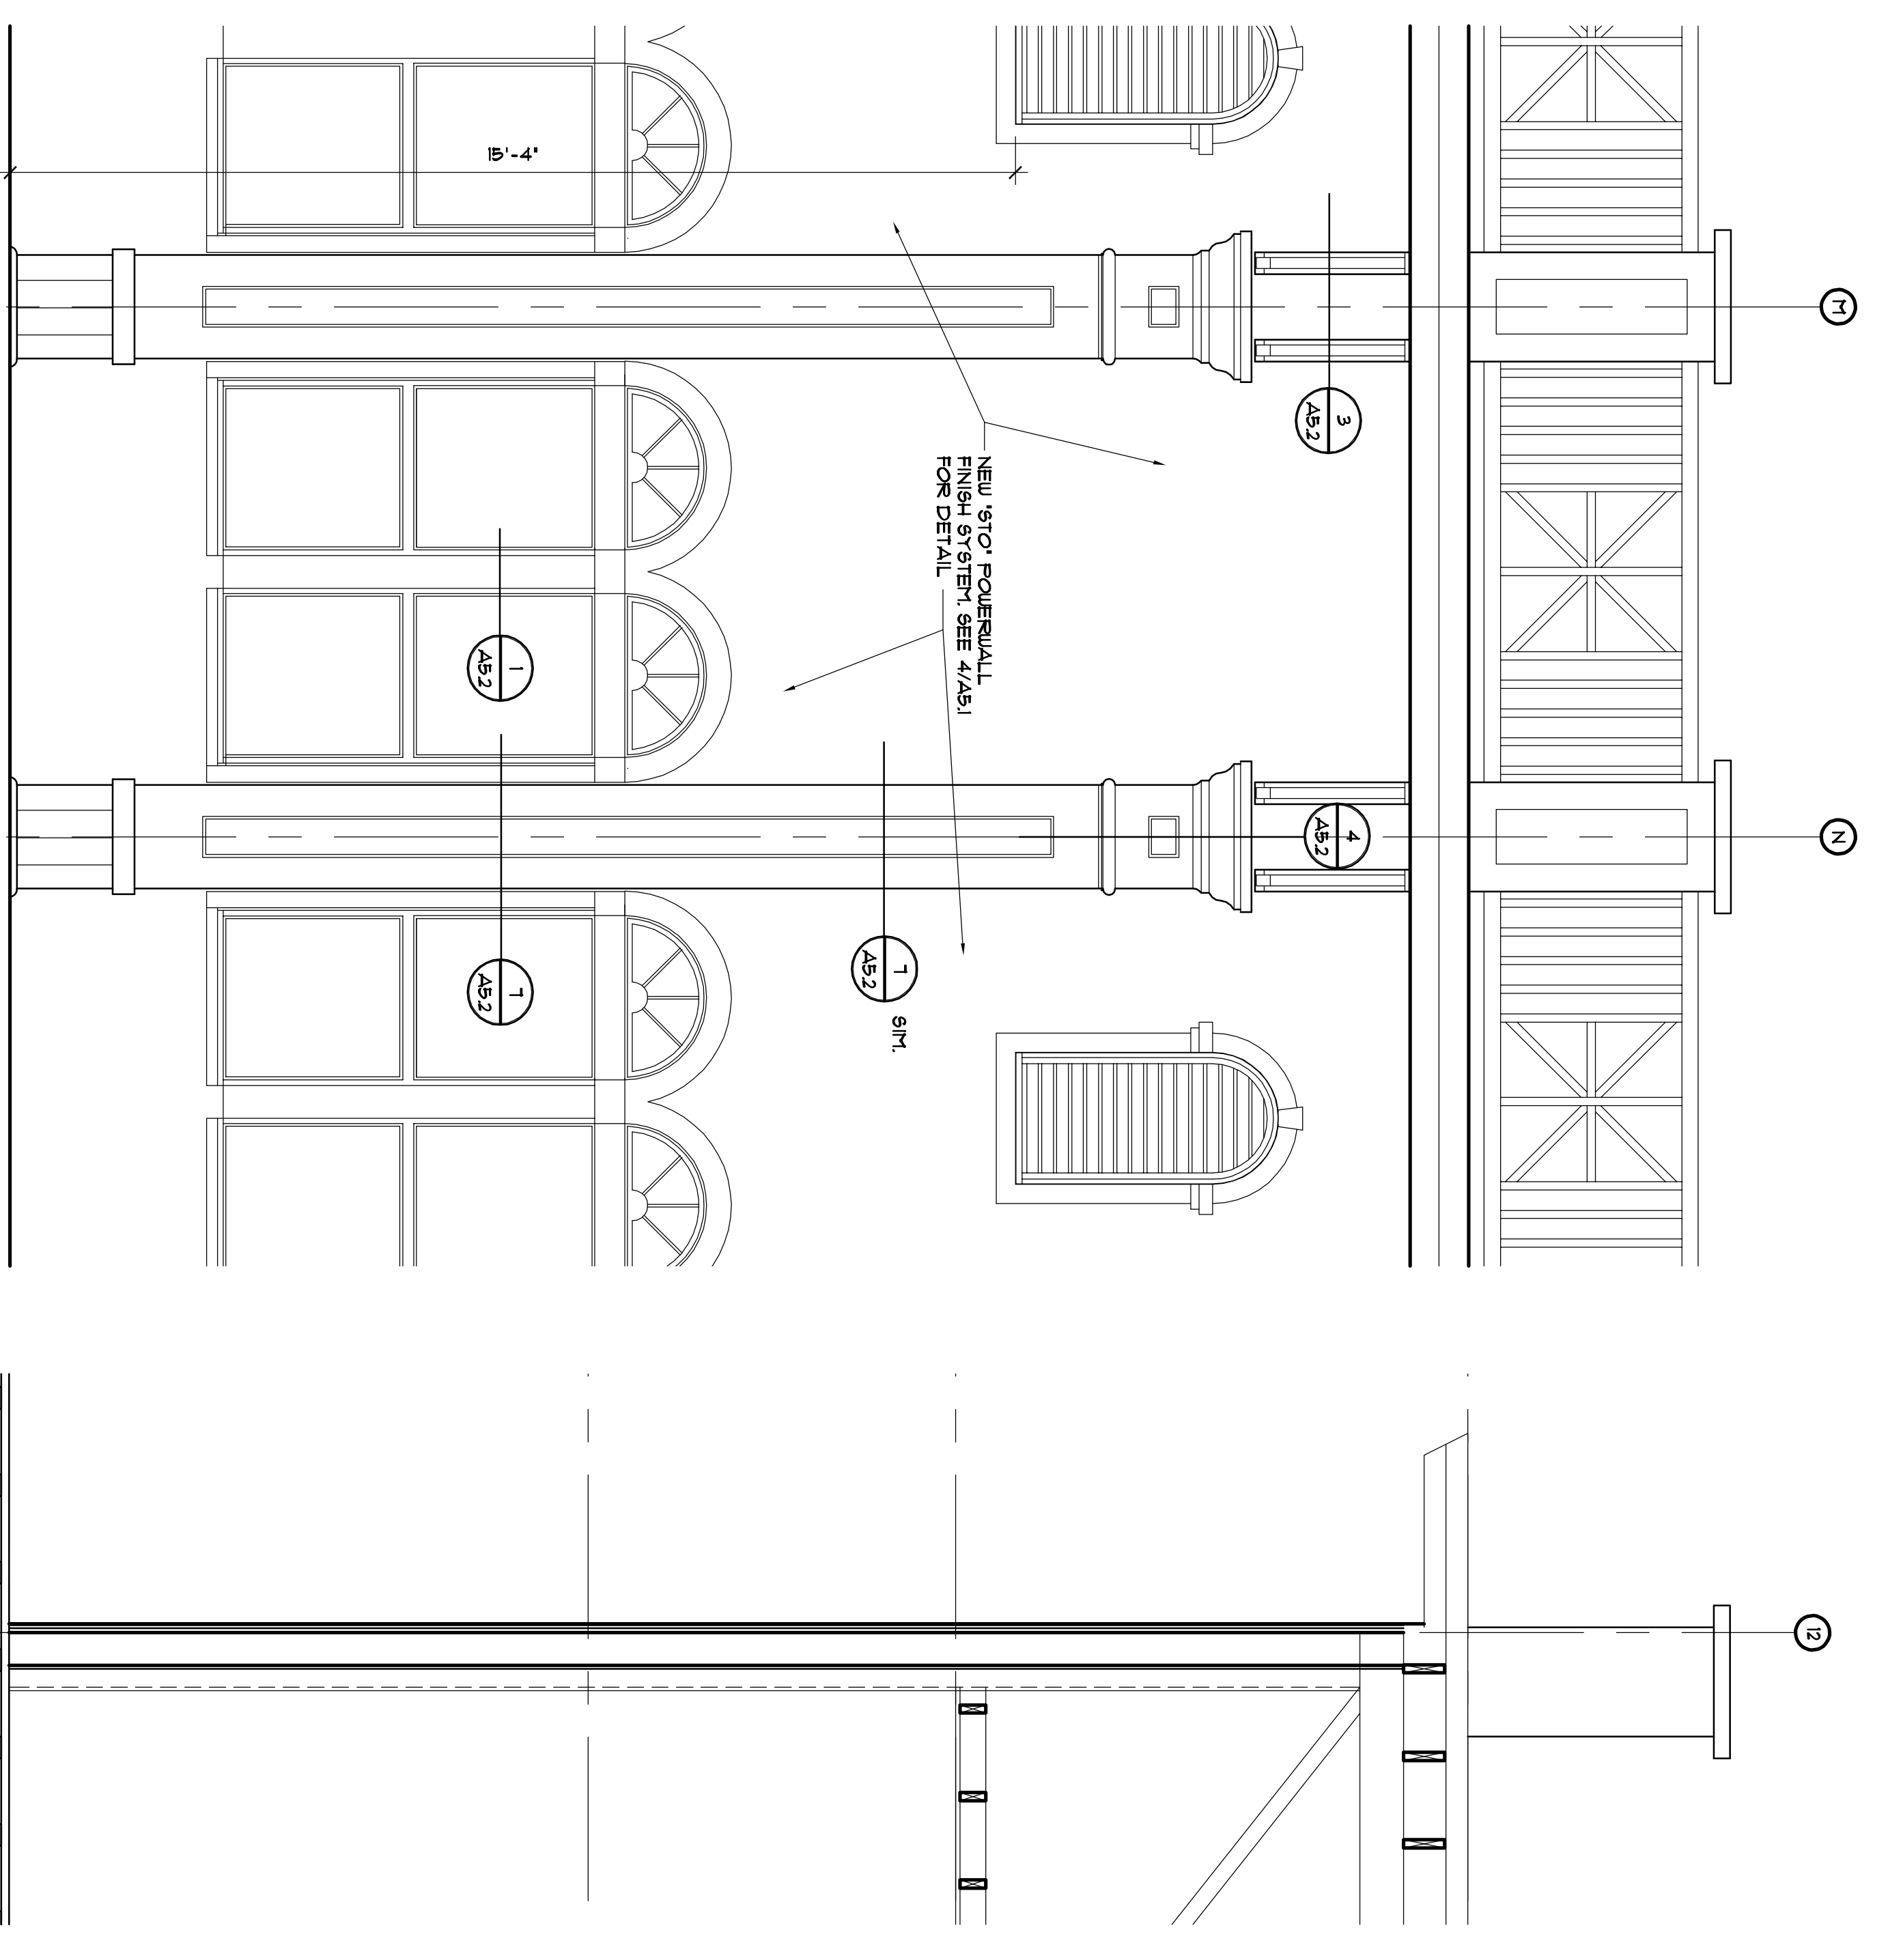


**TYPICAL WALL ELEVATION**  
 SCALE: 1/2"=1'-0"  
 (1) A5.1


**TYPICAL WALL SECTION**  
 SCALE: 1/2"=1'-0"  
 (1) A5.1

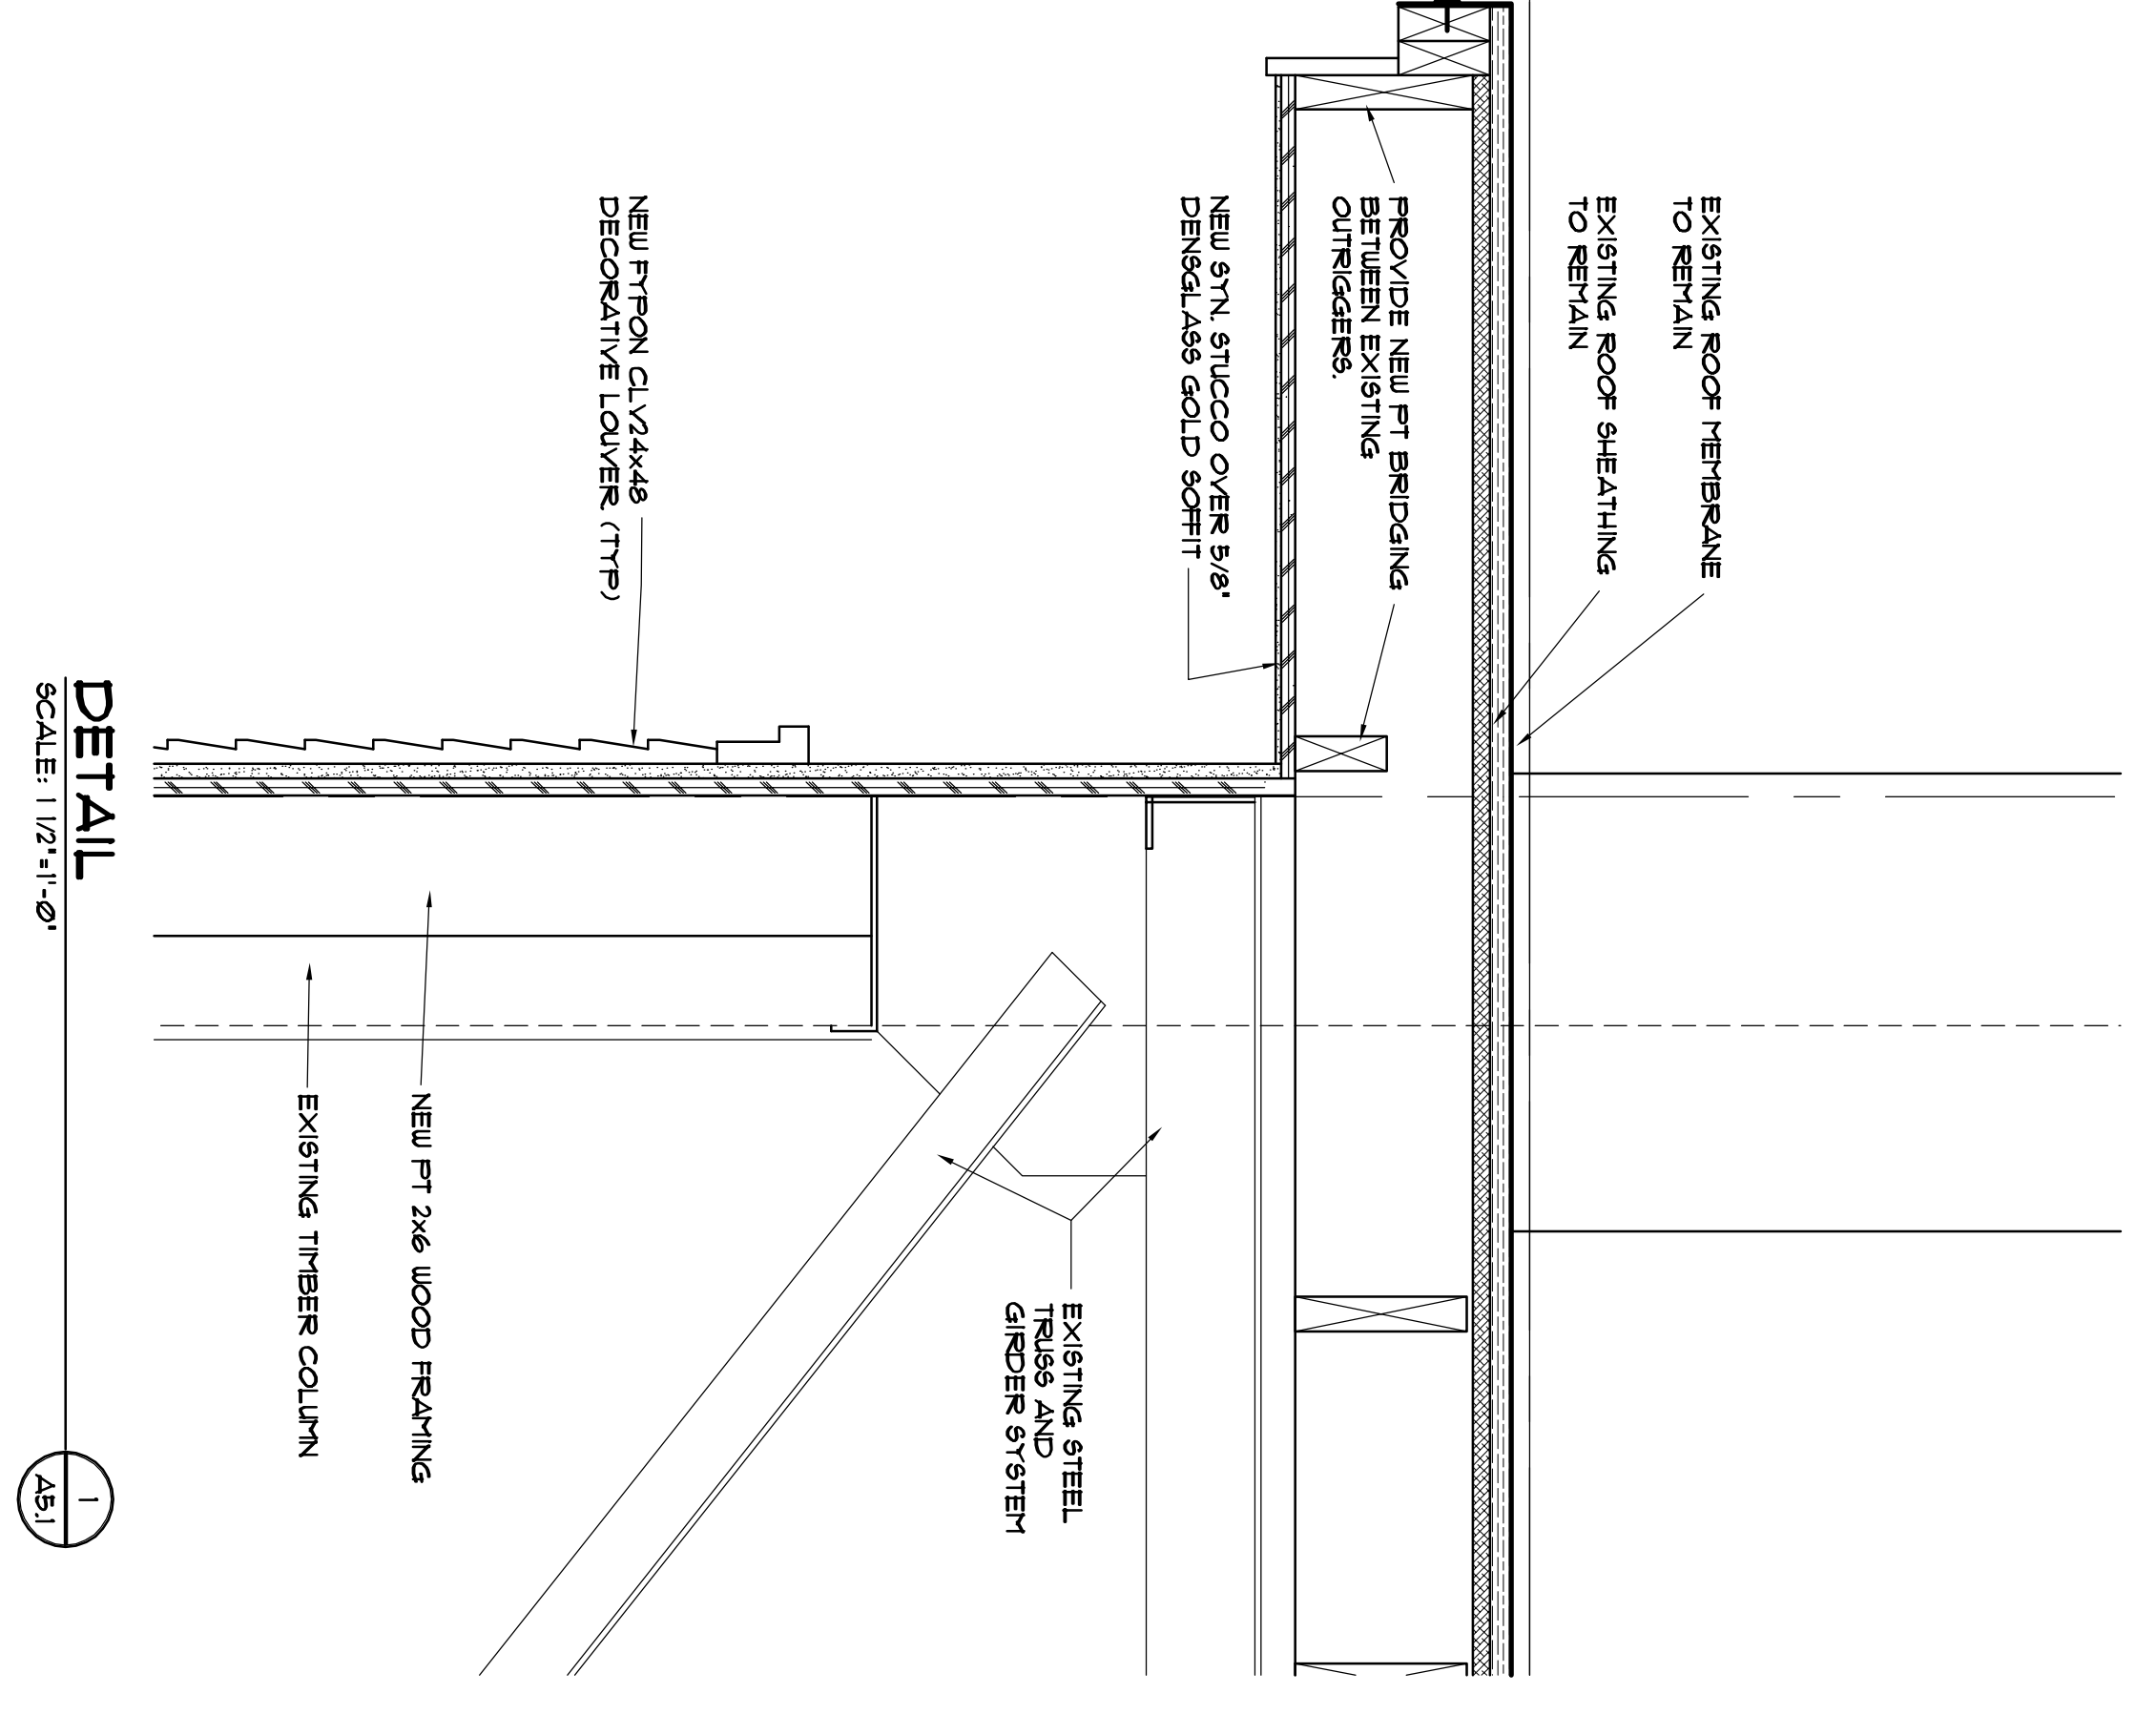

**DETAIL**  
 SCALE: 1 1/2"=1'-0"  
 (1) A5.1

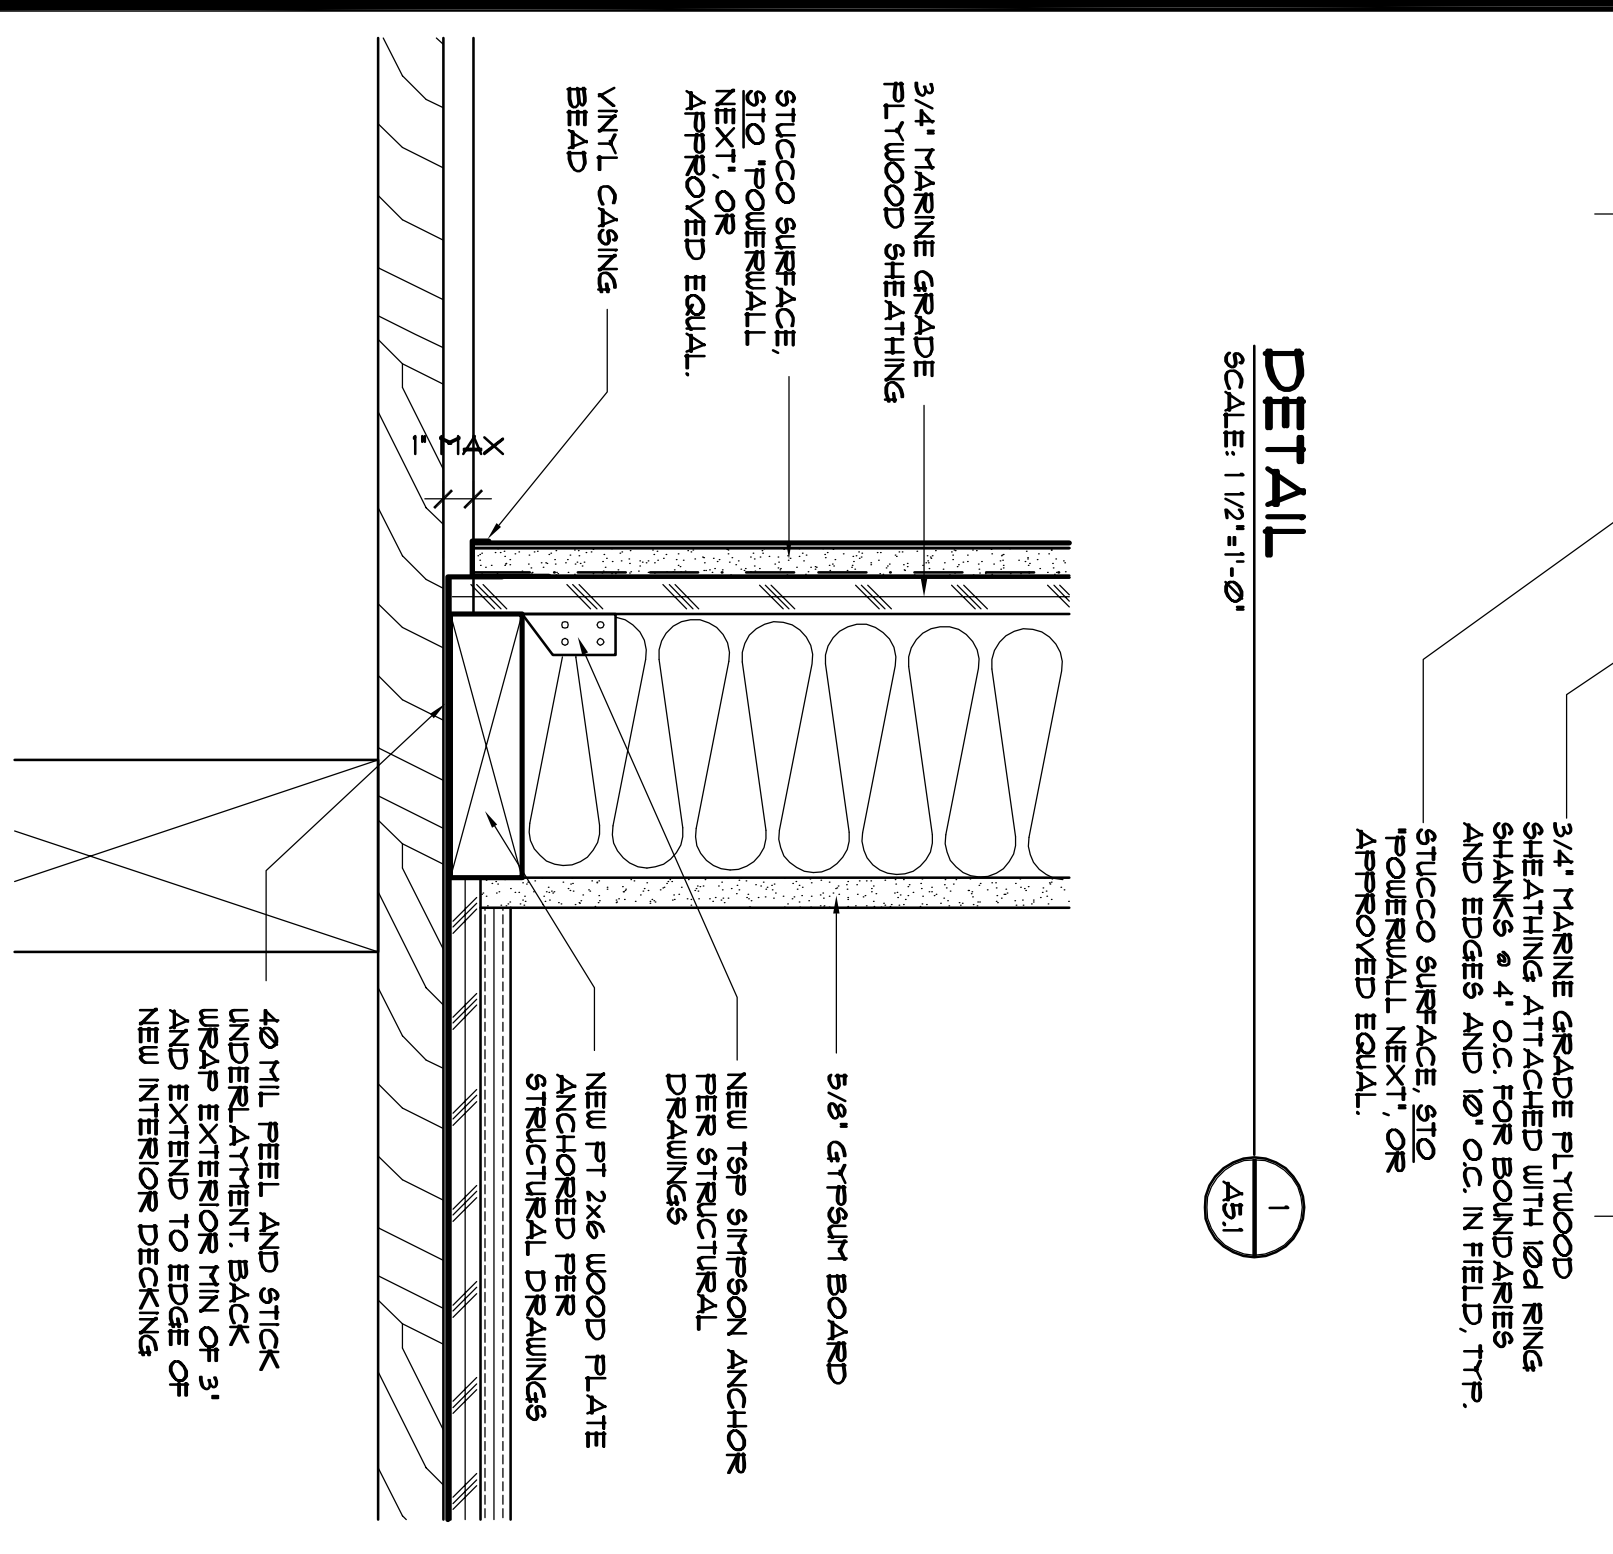

**DETAIL**  
 SCALE: 1 1/2"=1'-0"  
 (1) A5.1

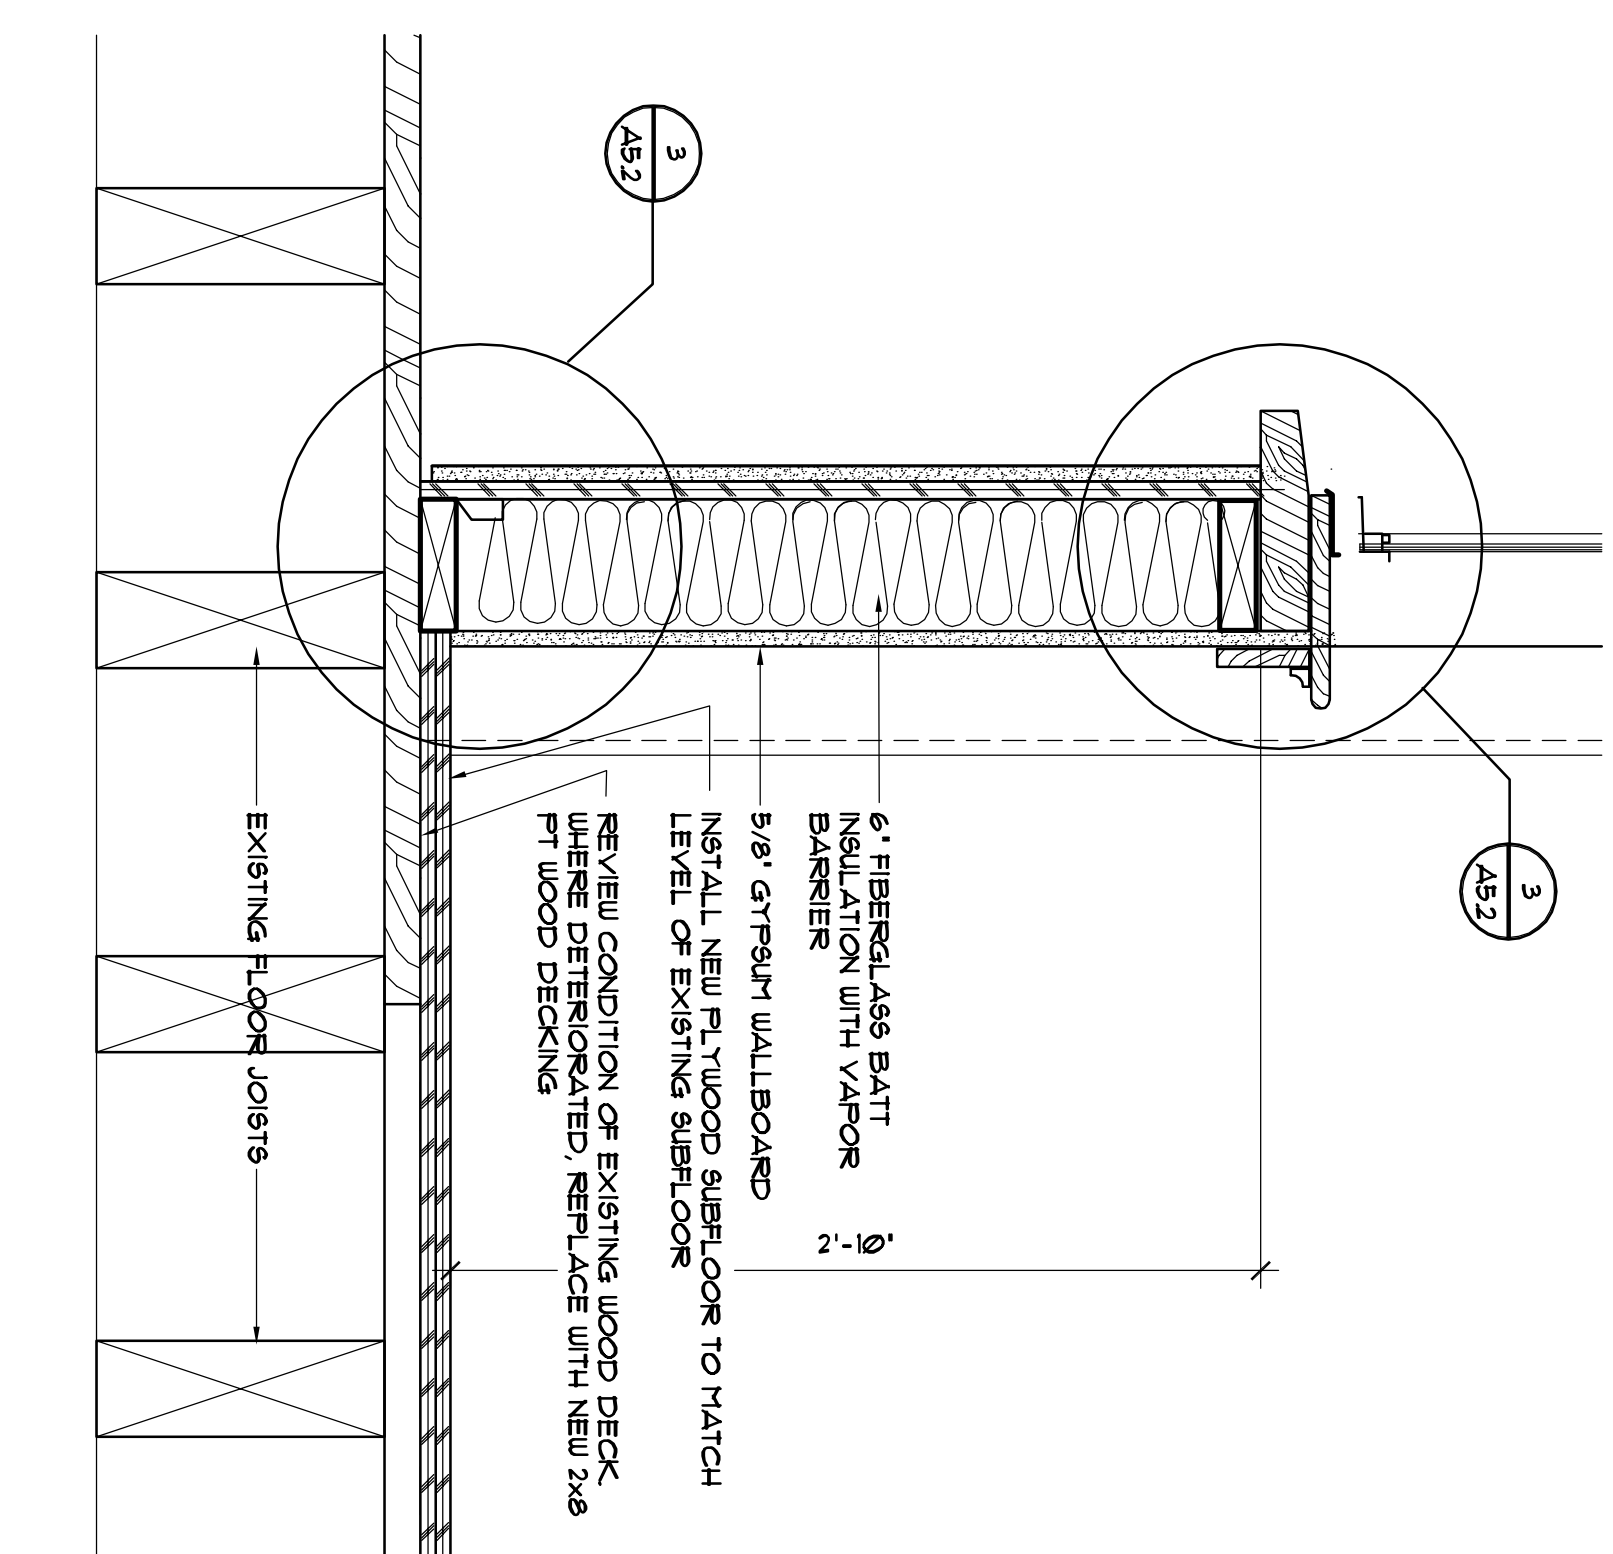

**DETAIL**  
 SCALE: 1 1/2"=1'-0"  
 (1) A5.1

**DETAIL**  
 SCALE: 1 1/2"=1'-0"  
 (1) A5.1