

919 NORTH NOVA RD.  
HOLLY HILL, FL 32117  
AA 26000567  
PHONE (386) 255-6987  
FAX (386) 255-6989

REVISIONS







1	A	A	A	A	A	A	A	A	A
---	---	---	---	---	---	---	---	---	---

**ELEVATIONS & SECTIONS**  
**VINCE CARTER SANCTUARY - PHASE 2**

301 JUSTICE LANE  
BUNNELL, FLORIDA 32110

PJT#:	- 02295.00
DATE:	- 10 NOV 11
DRN BY:	- RNS
DGN BY:	- DMS
REV BY:	- DMS
SCALE:	- 1/8" = 1'-0"

**A 2.1**

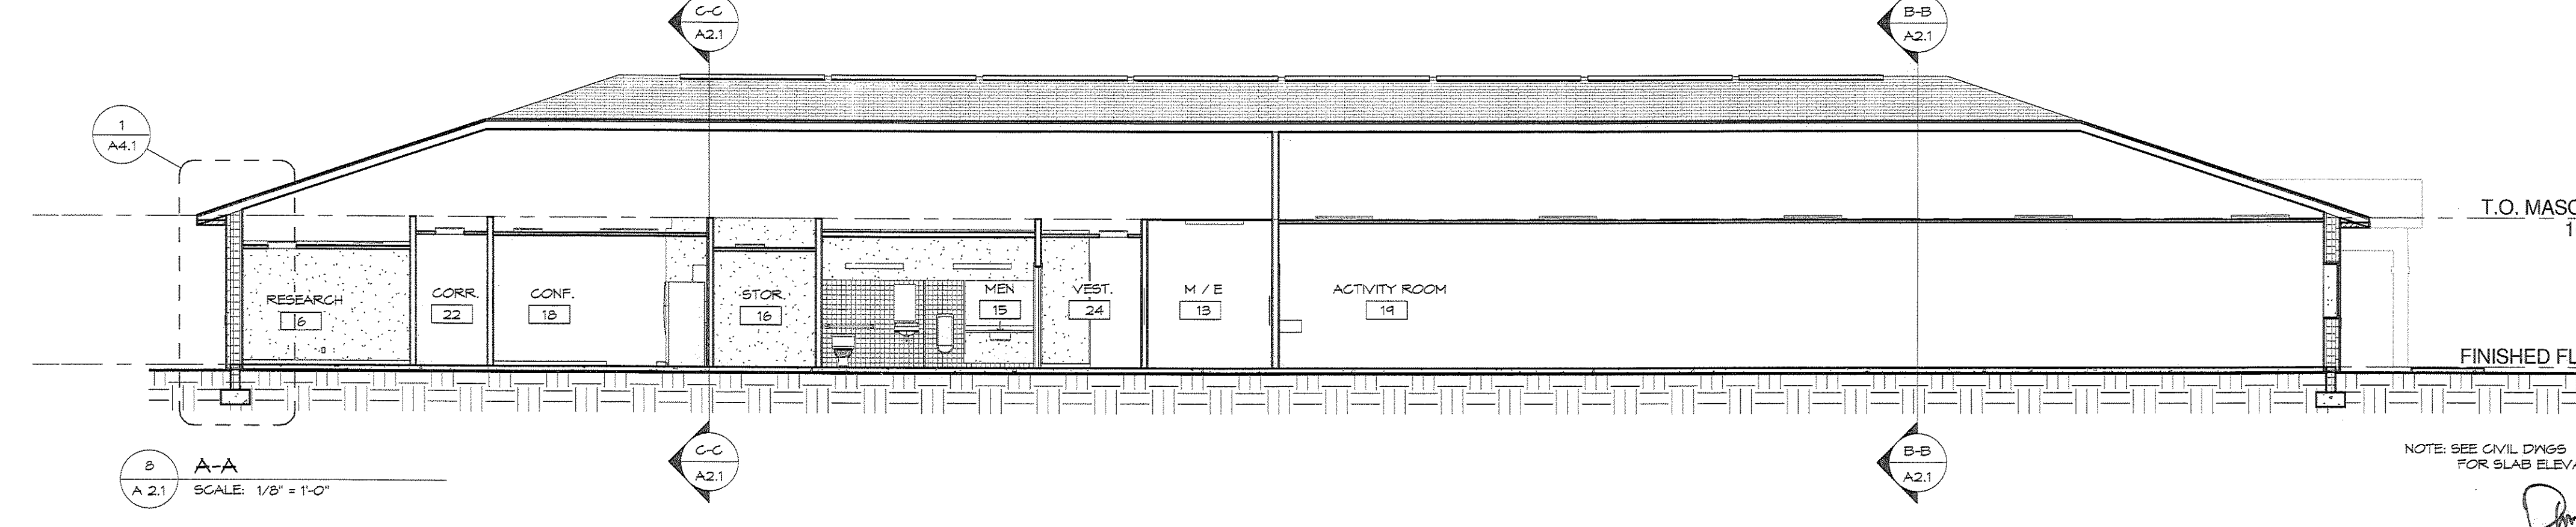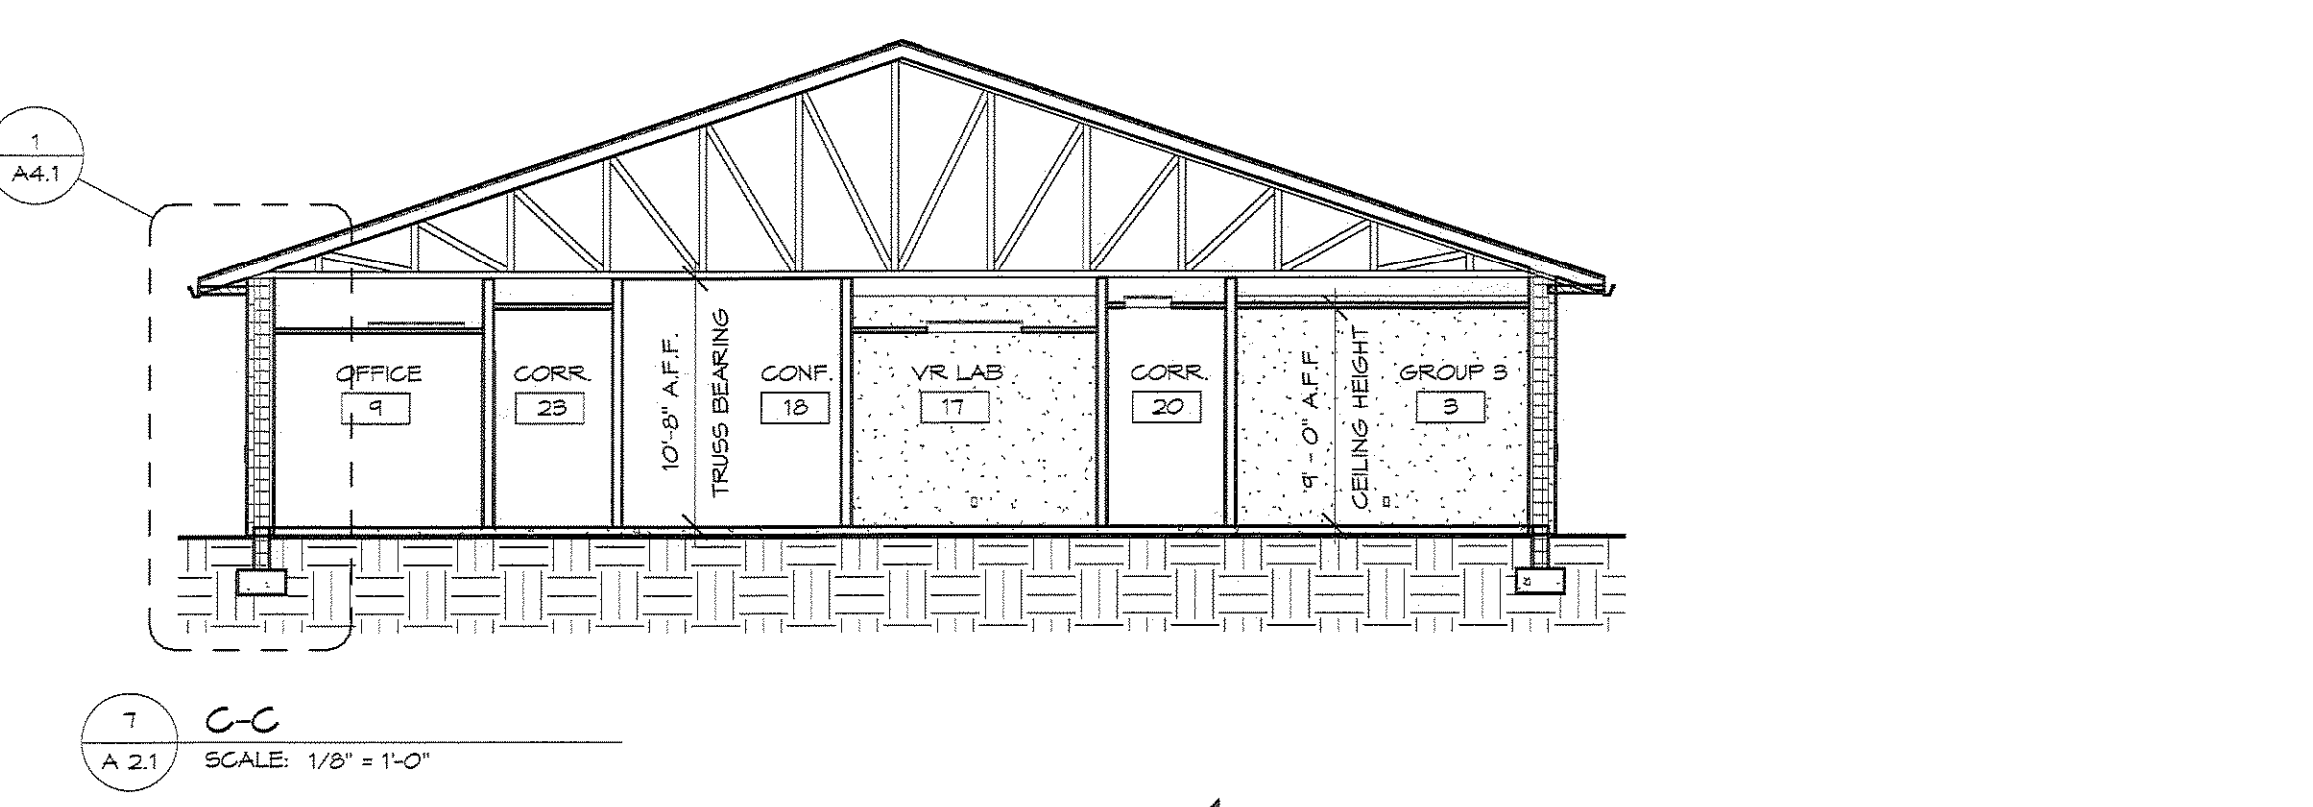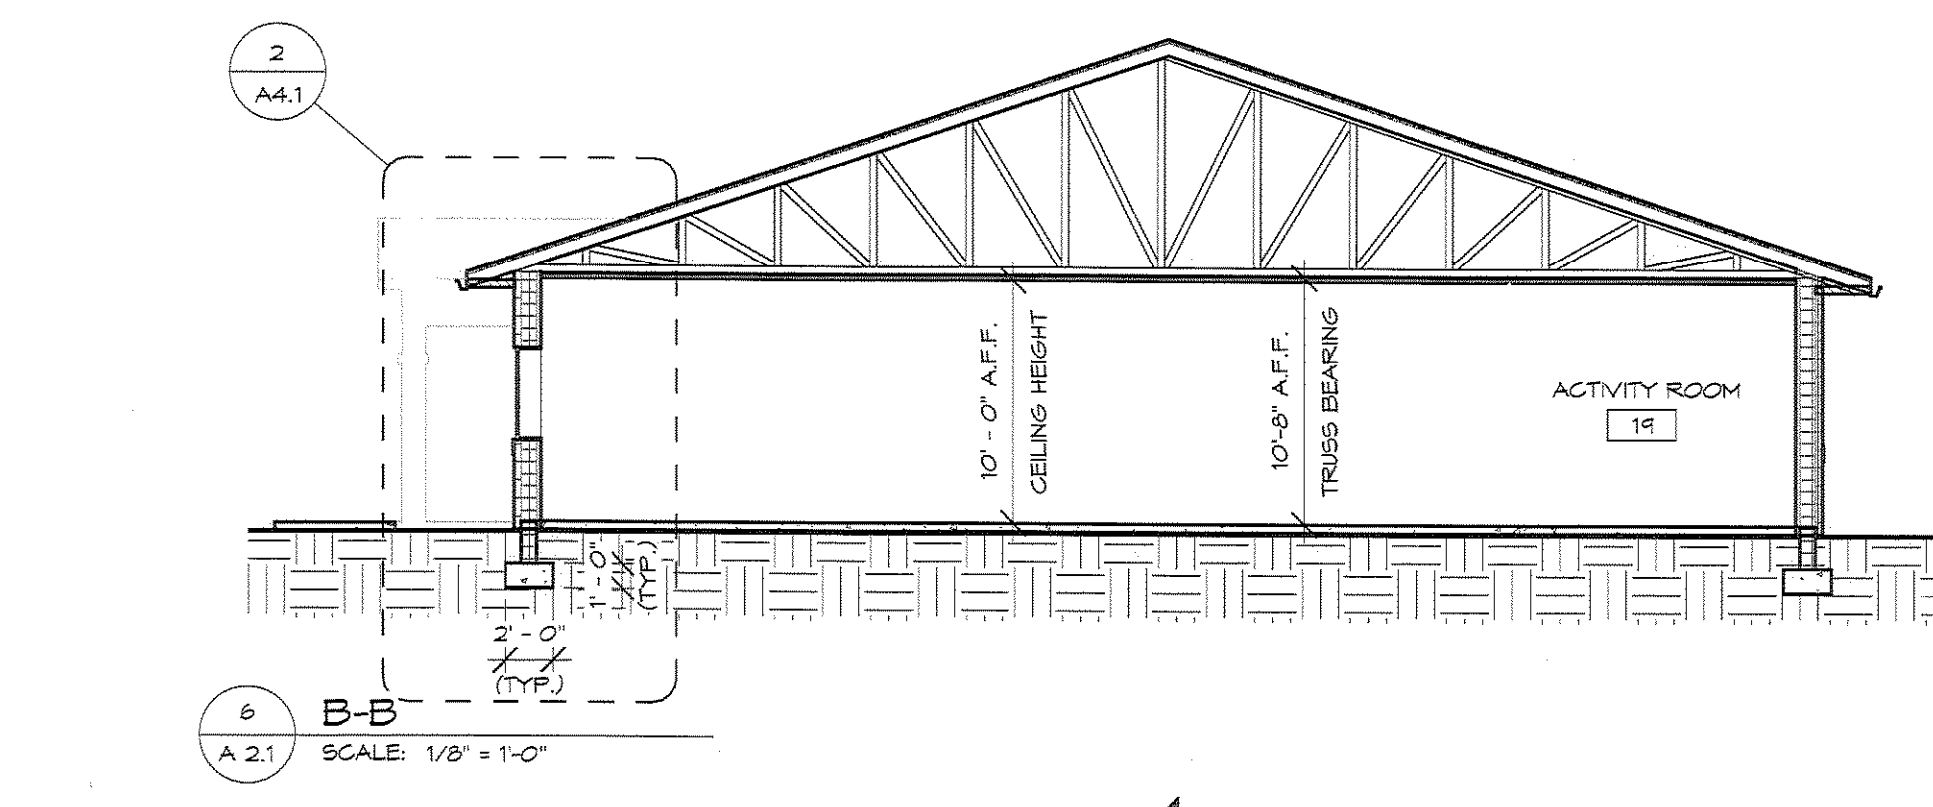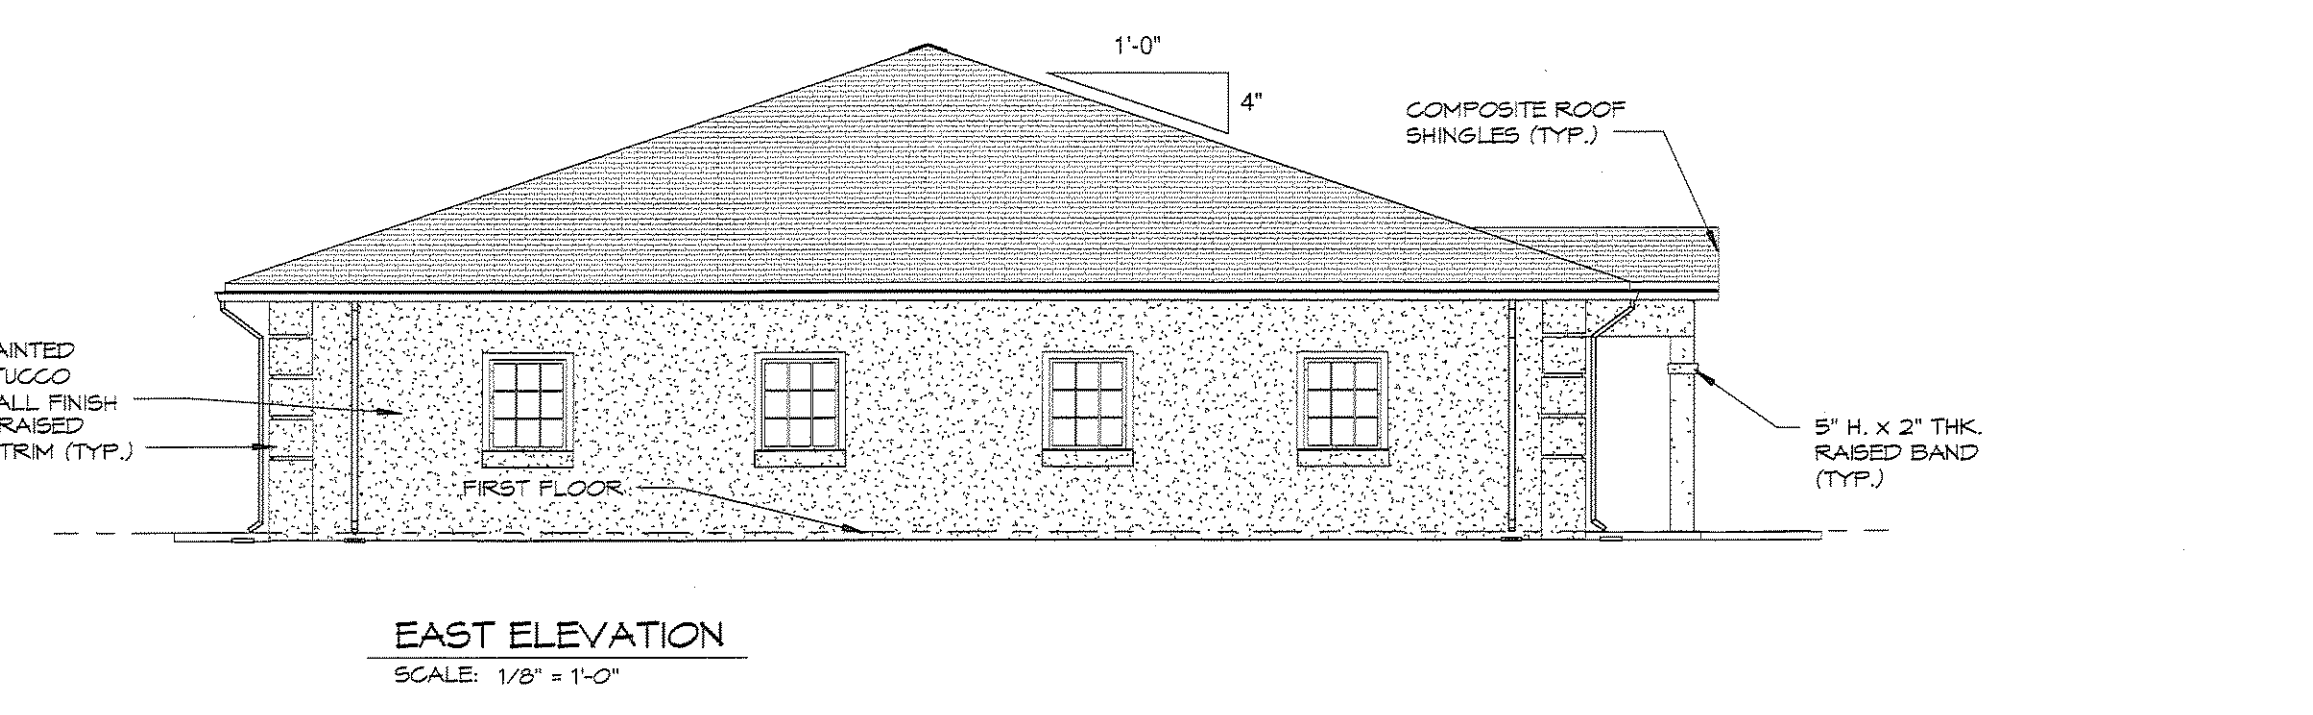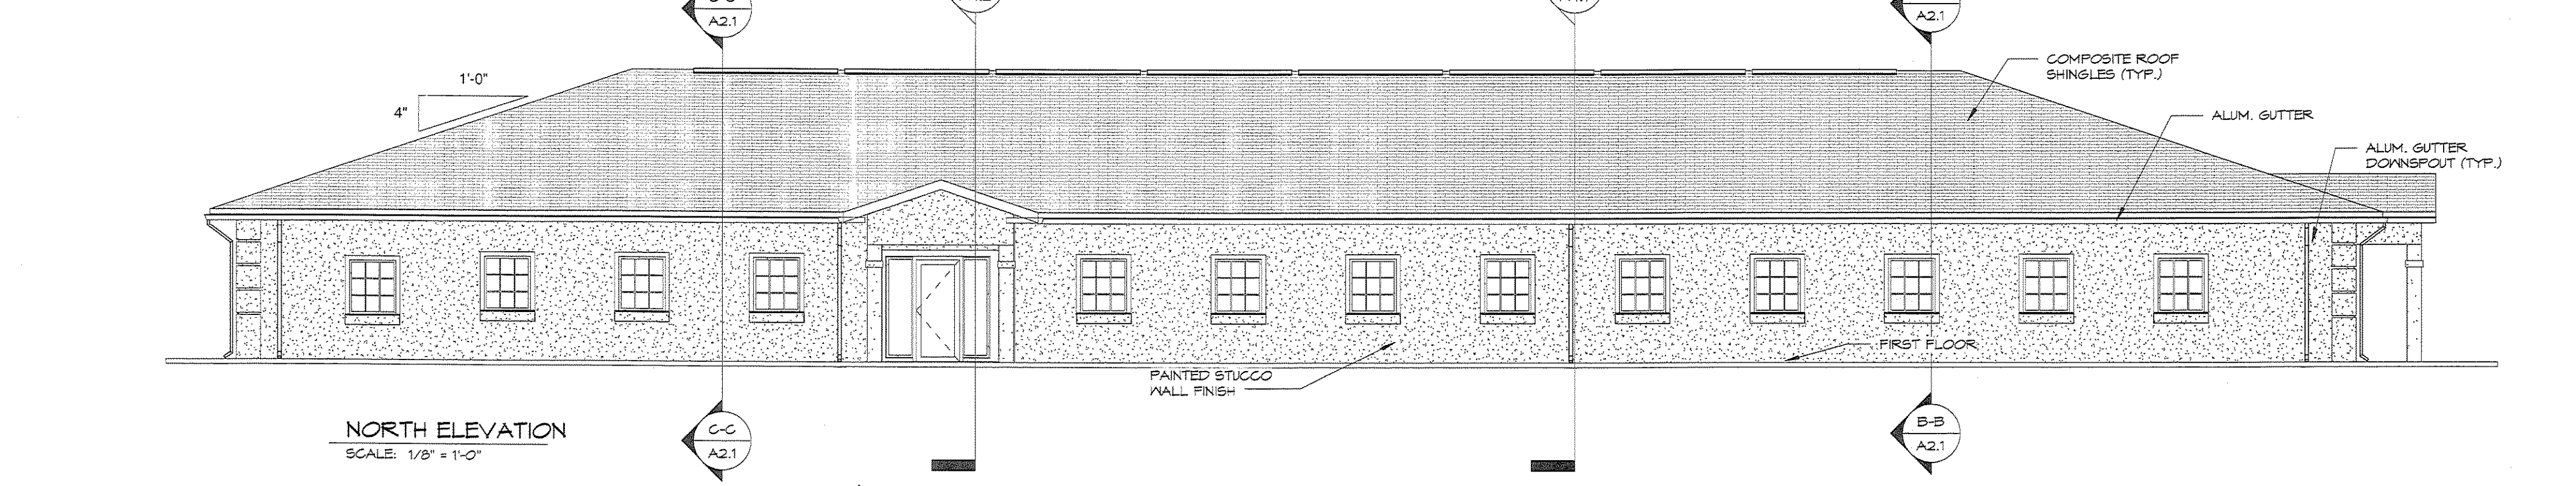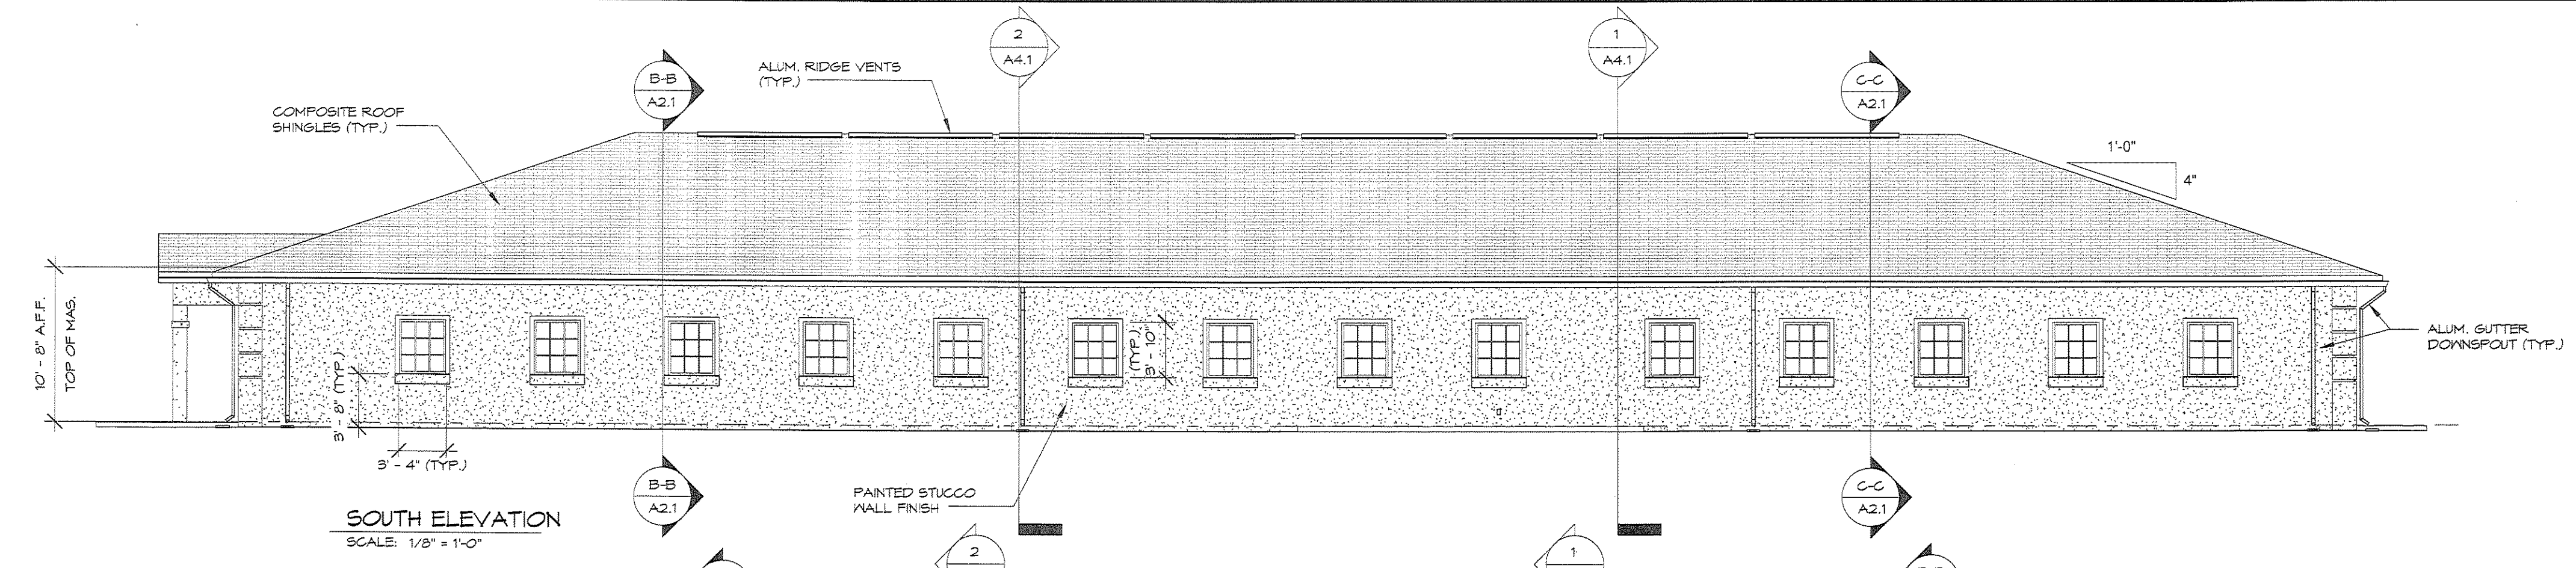

NOTE: SEE CIVIL DWGS FOR SLAB ELEVATION  
*Drew Smith*  
11.21.11

1/21/2011 10:59:49 AM F:\Active Projects\02295 Stewart Marchman Multi-Purpose Bldg\Drawings\Stewart Marchman Revit.rvt