


THE CITY OF DAYTONA BEACH UTILITIES DEPARTMENT

SANITARY SEWER CONCRETE ENCASEMENT DETAIL
S-7


Project No.	10-09-10
Drawing Date	01/09
Drawn By	RMH
Checked By	AP
Scale	1/8"
Revision Date	
File Name	S-7

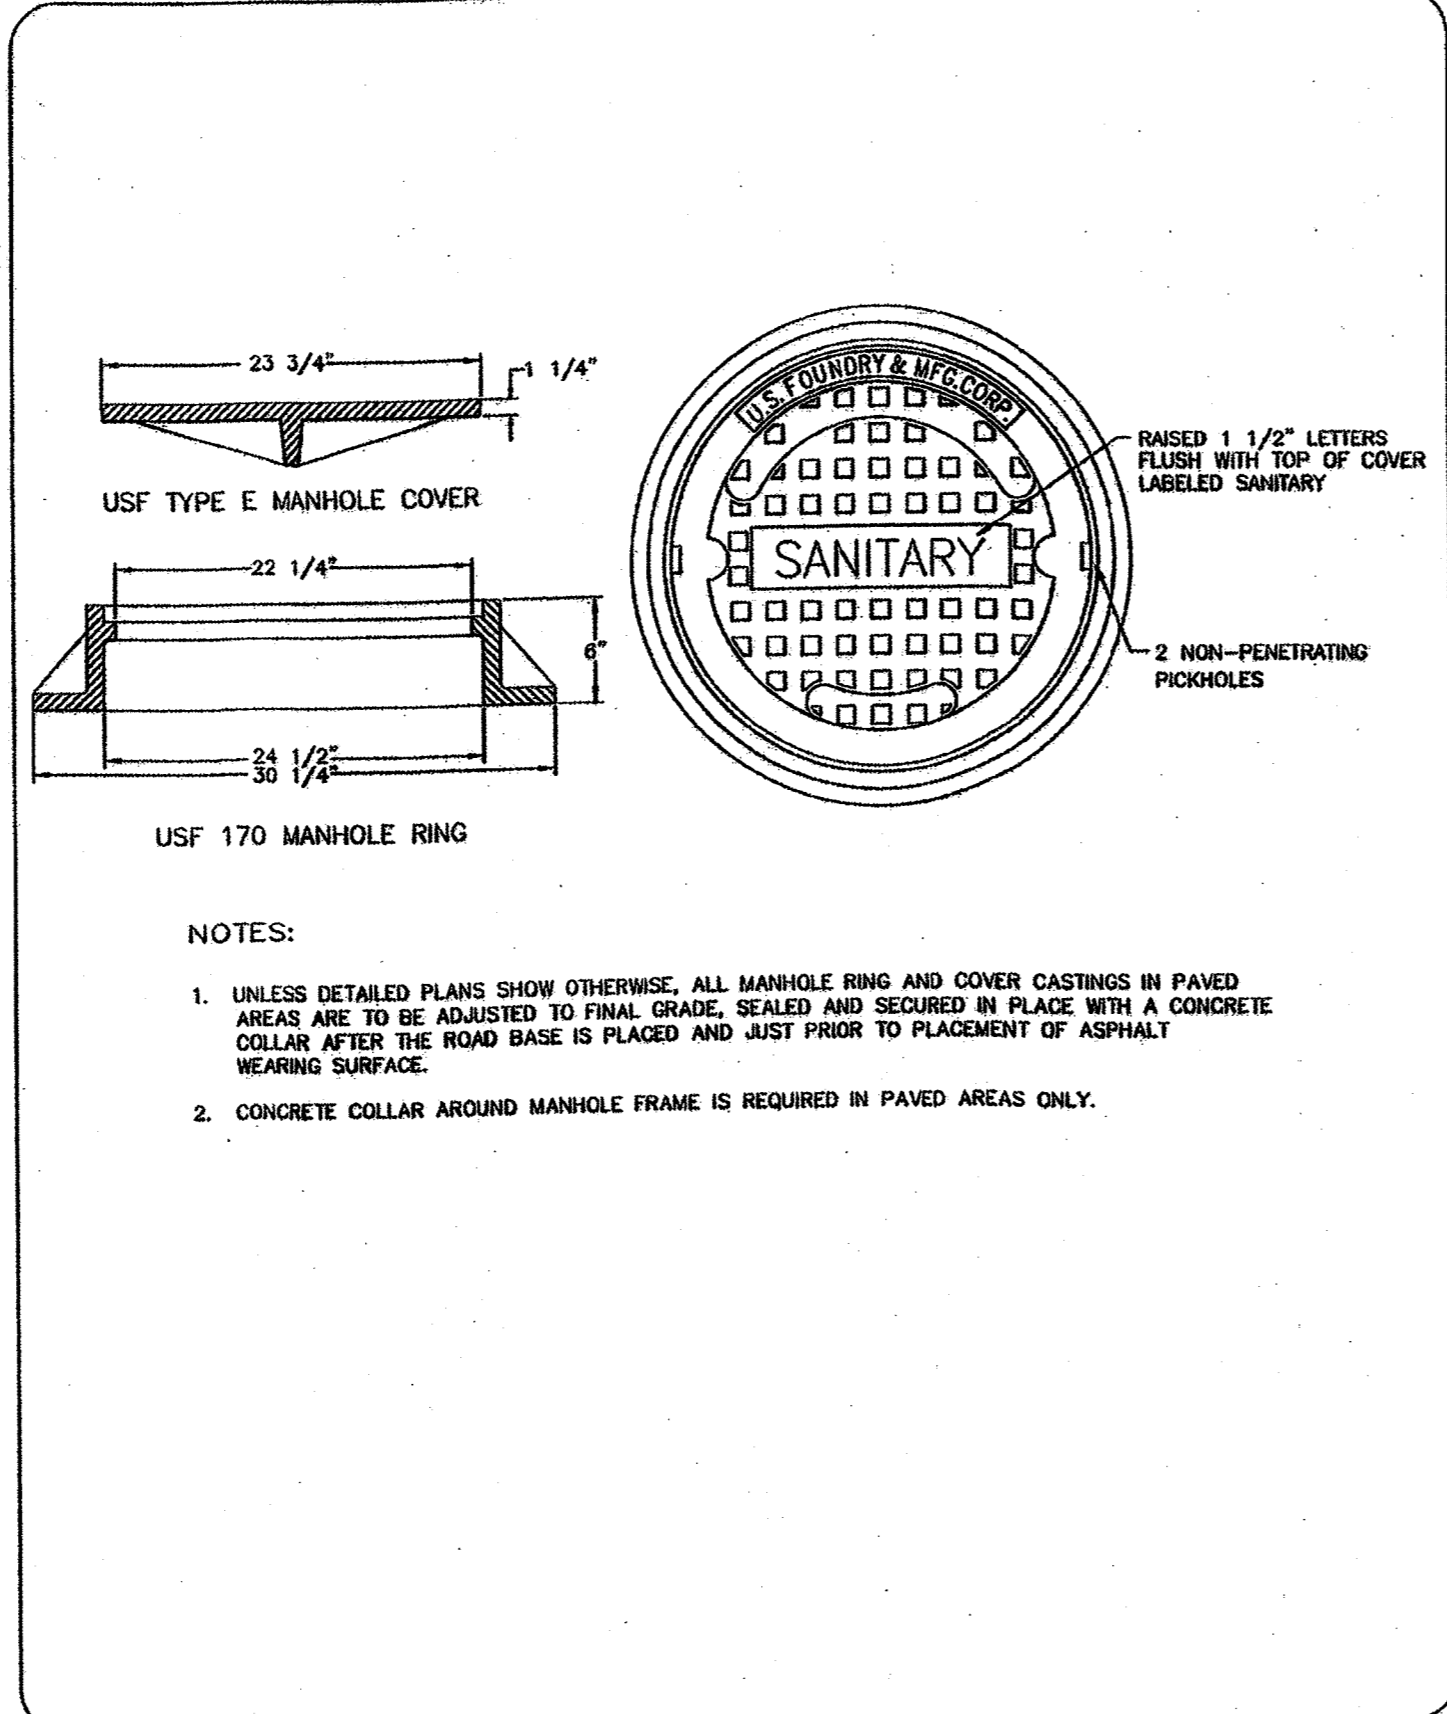

THE CITY OF DAYTONA BEACH UTILITIES DEPARTMENT

SANITARY SEWER COVER DETAIL
S-9


Project No.	10-09-10
Drawing Date	01/09
Drawn By	RMH
Checked By	AP
Scale	1/8"
Revision Date	
File Name	S-9

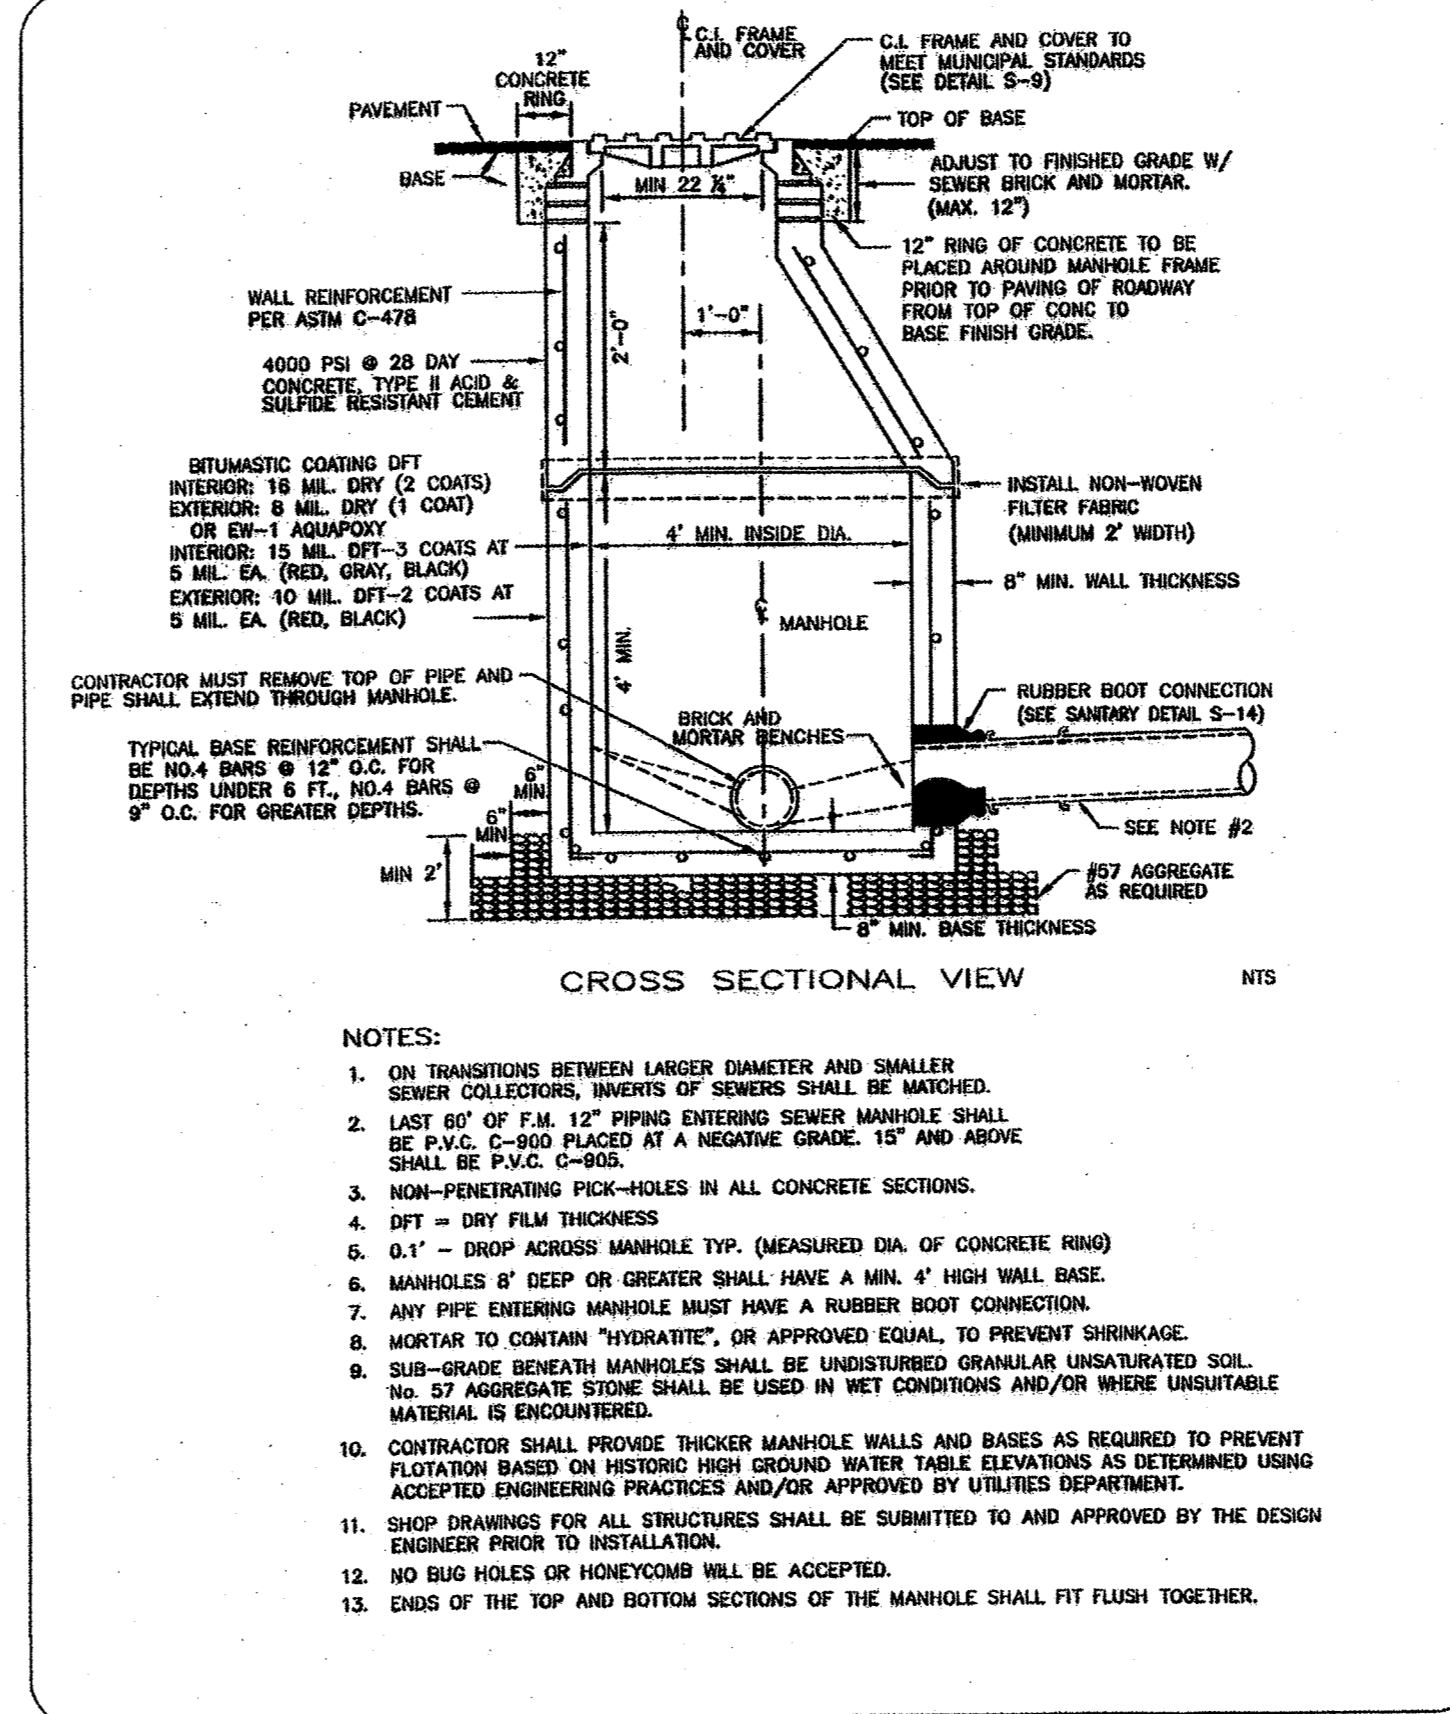

THE CITY OF DAYTONA BEACH UTILITIES DEPARTMENT

SANITARY SEWER MANHOLE AND GENERAL NOTES
S-10


Project No.	10-09-10
Drawing Date	01/09
Drawn By	RMH
Checked By	AP
Scale	1/8"
Revision Date	08/10
File Name	S-10

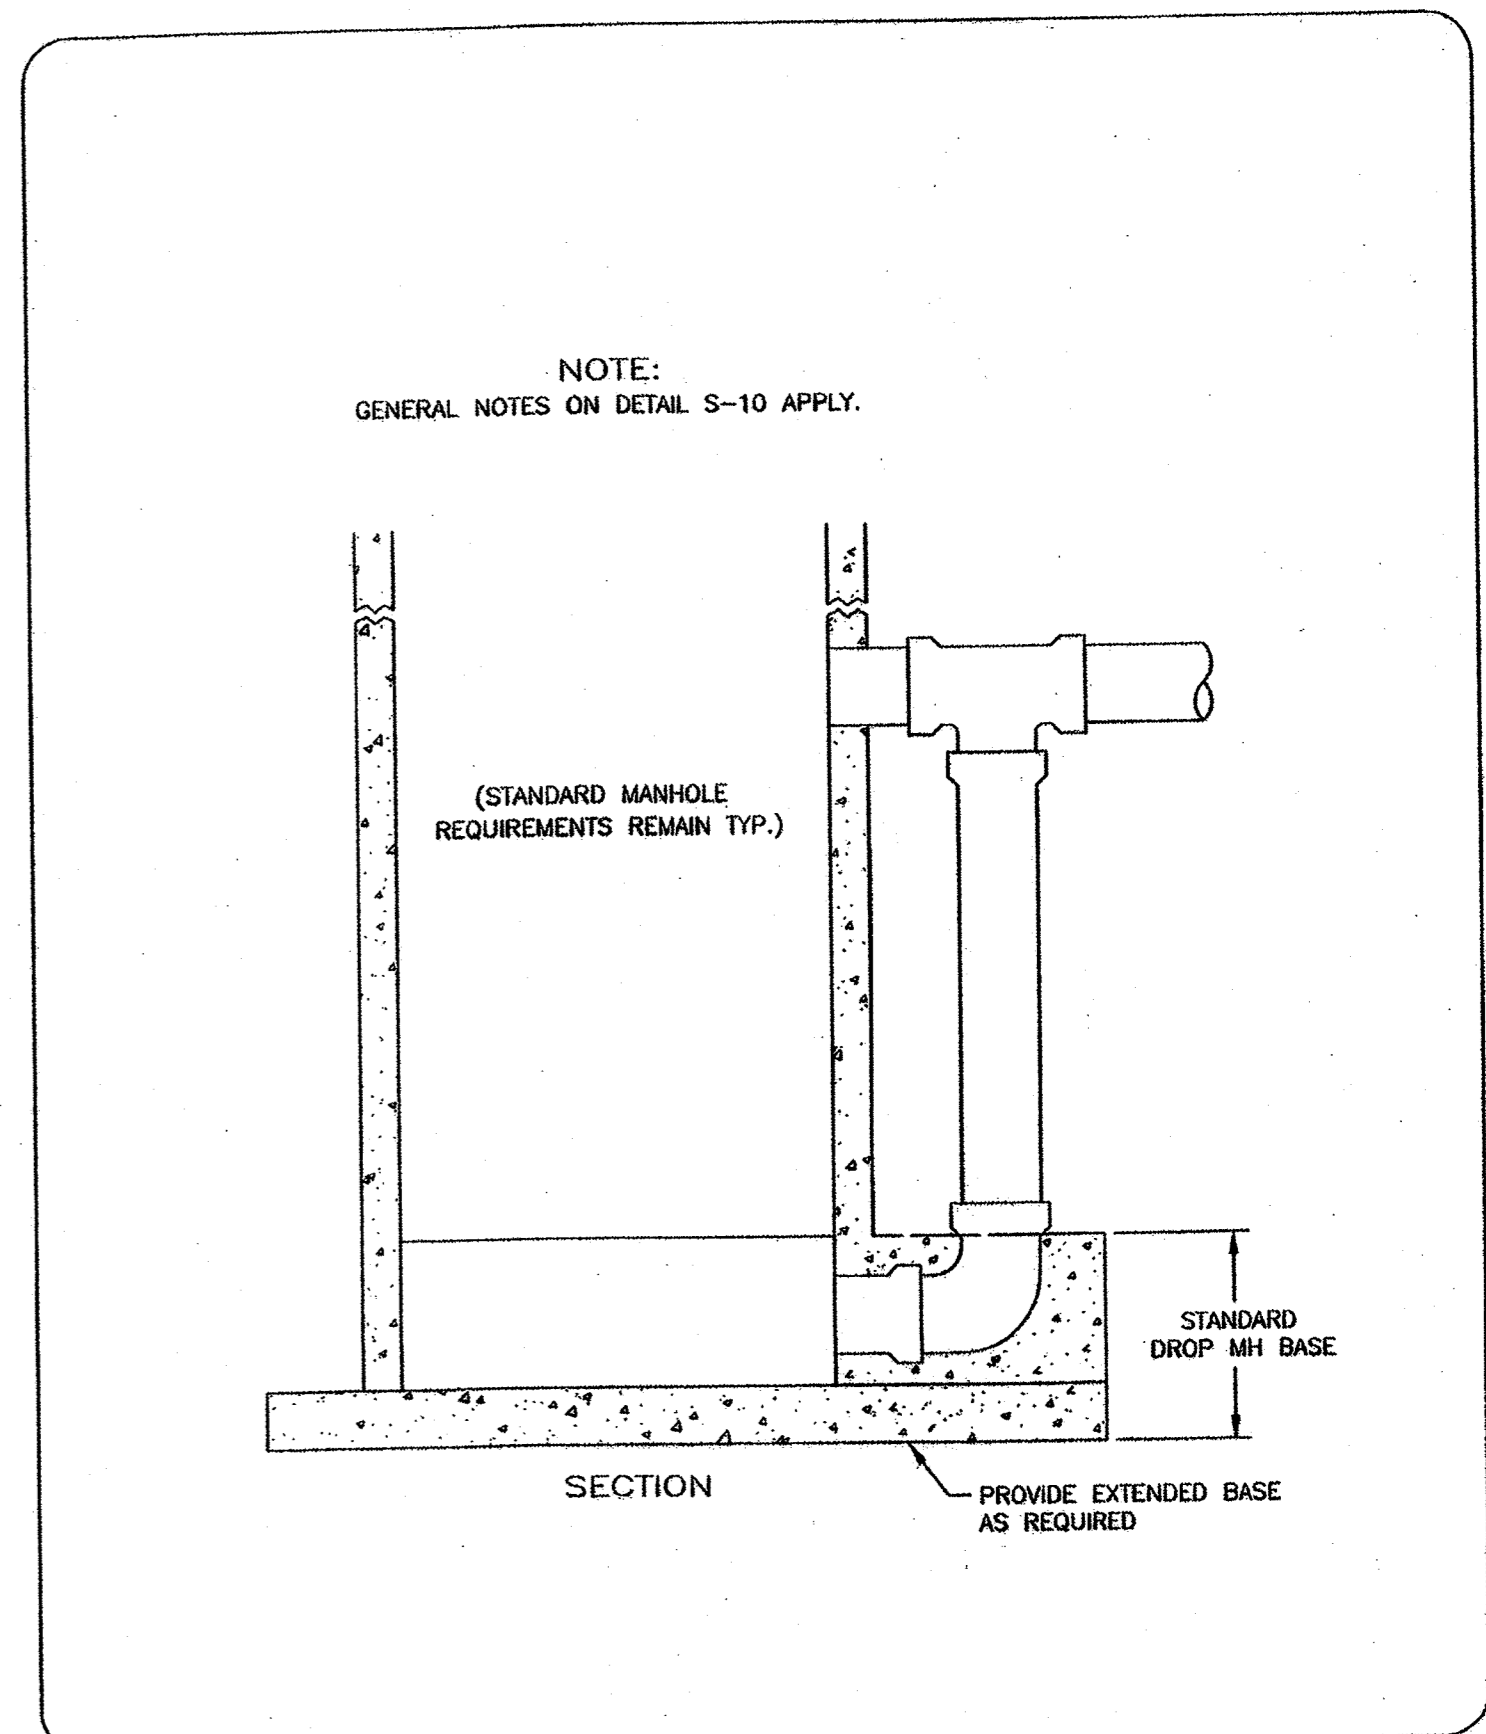

THE CITY OF DAYTONA BEACH UTILITIES DEPARTMENT

OUTSIDE DROP SANITARY MANHOLE DETAIL (NEW-STANDARD)
S-11


Project No.	10-09-10
Drawing Date	01/09
Drawn By	RMH
Checked By	AP
Scale	1/8"
Revision Date	
File Name	S-11

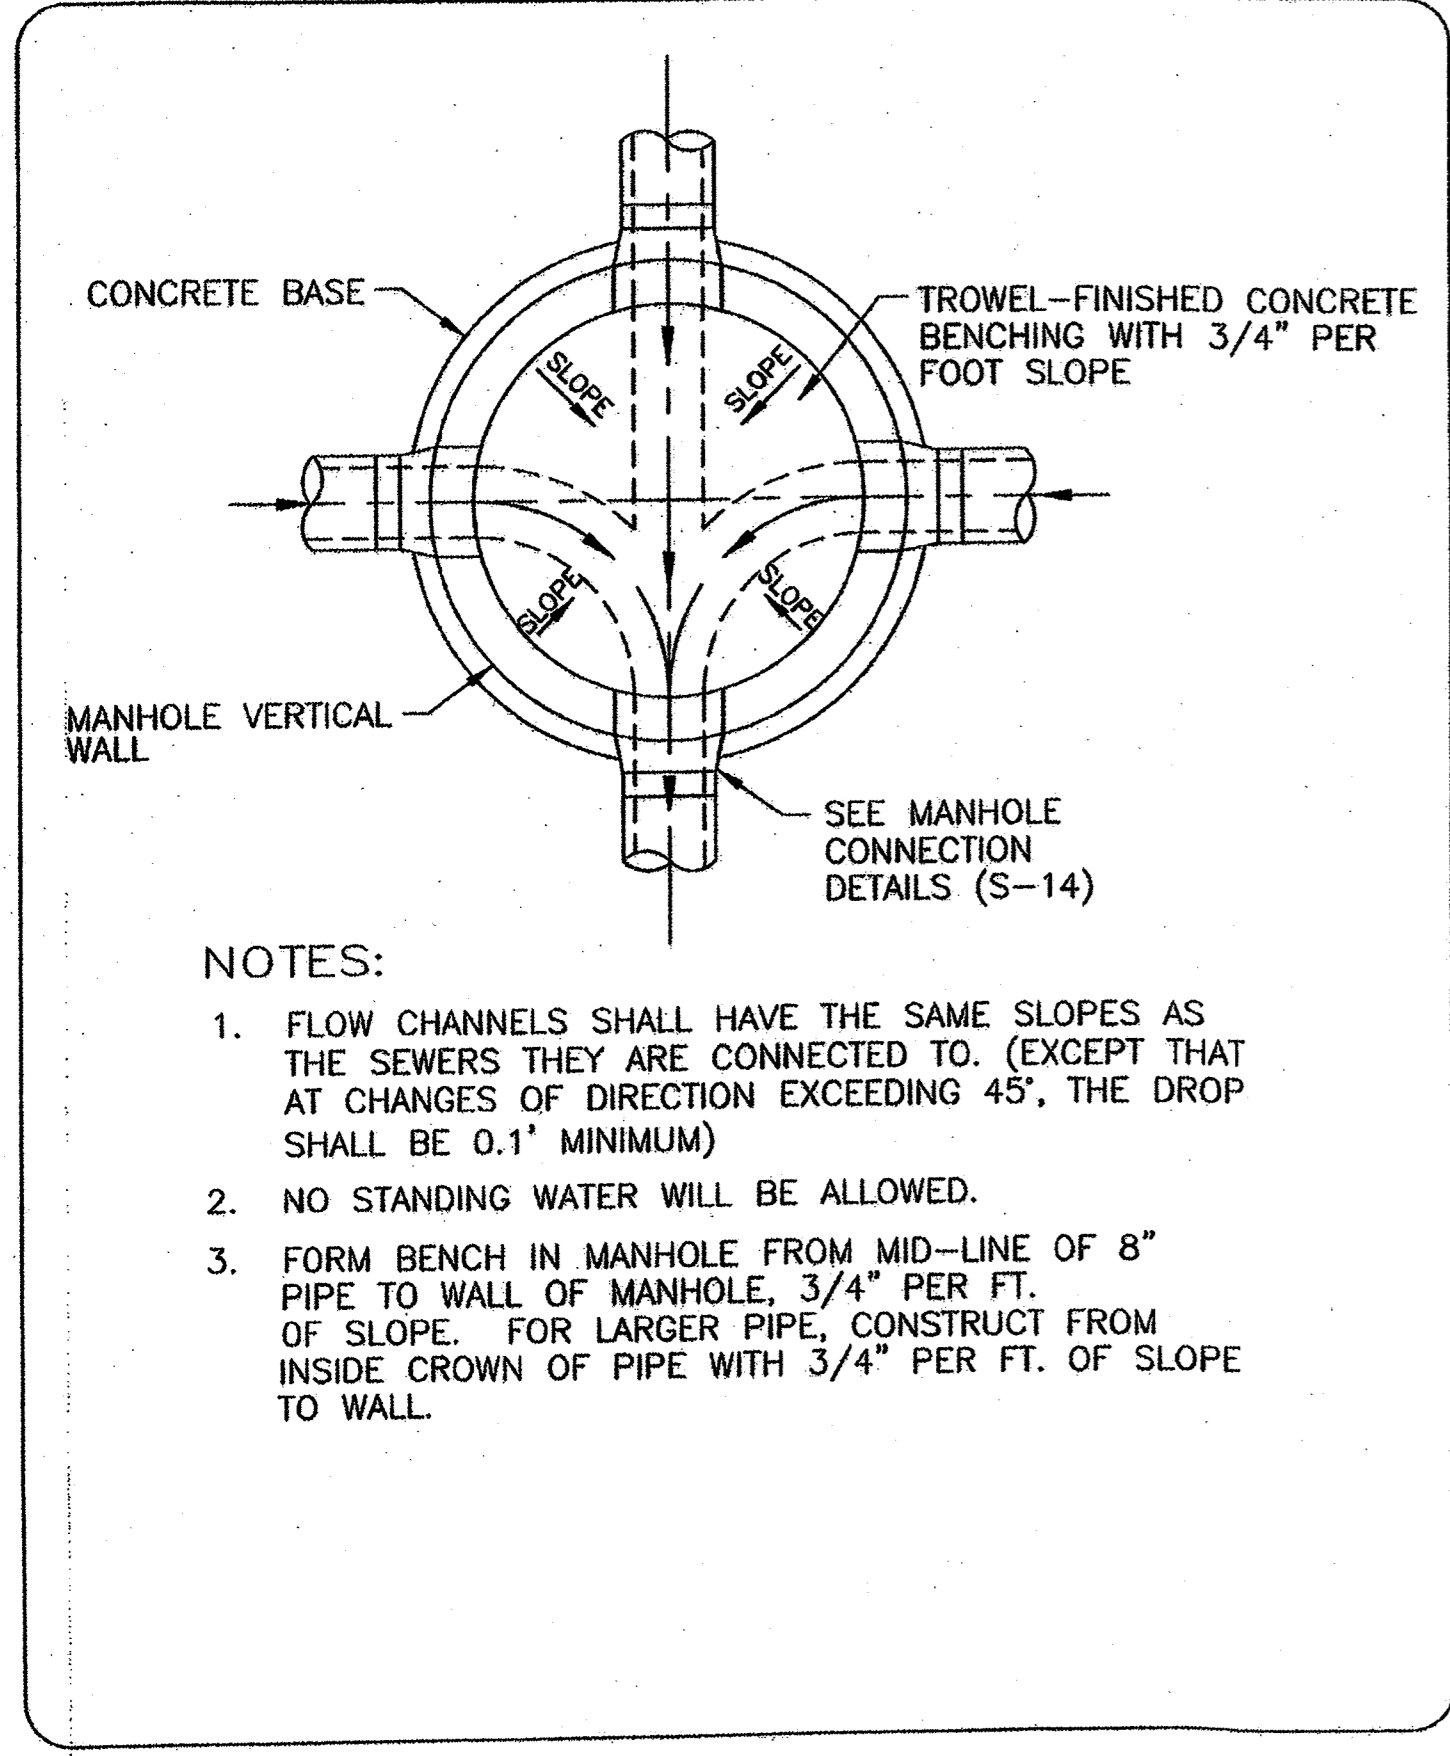

THE CITY OF DAYTONA BEACH UTILITIES DEPARTMENT

SANITARY MANHOLE INVERT DETAIL
S-13


Project No.	10-09-10
Drawing Date	01/09
Drawn By	RMH
Checked By	AP
Scale	1/8"
Revision Date	07/10
File Name	S-13

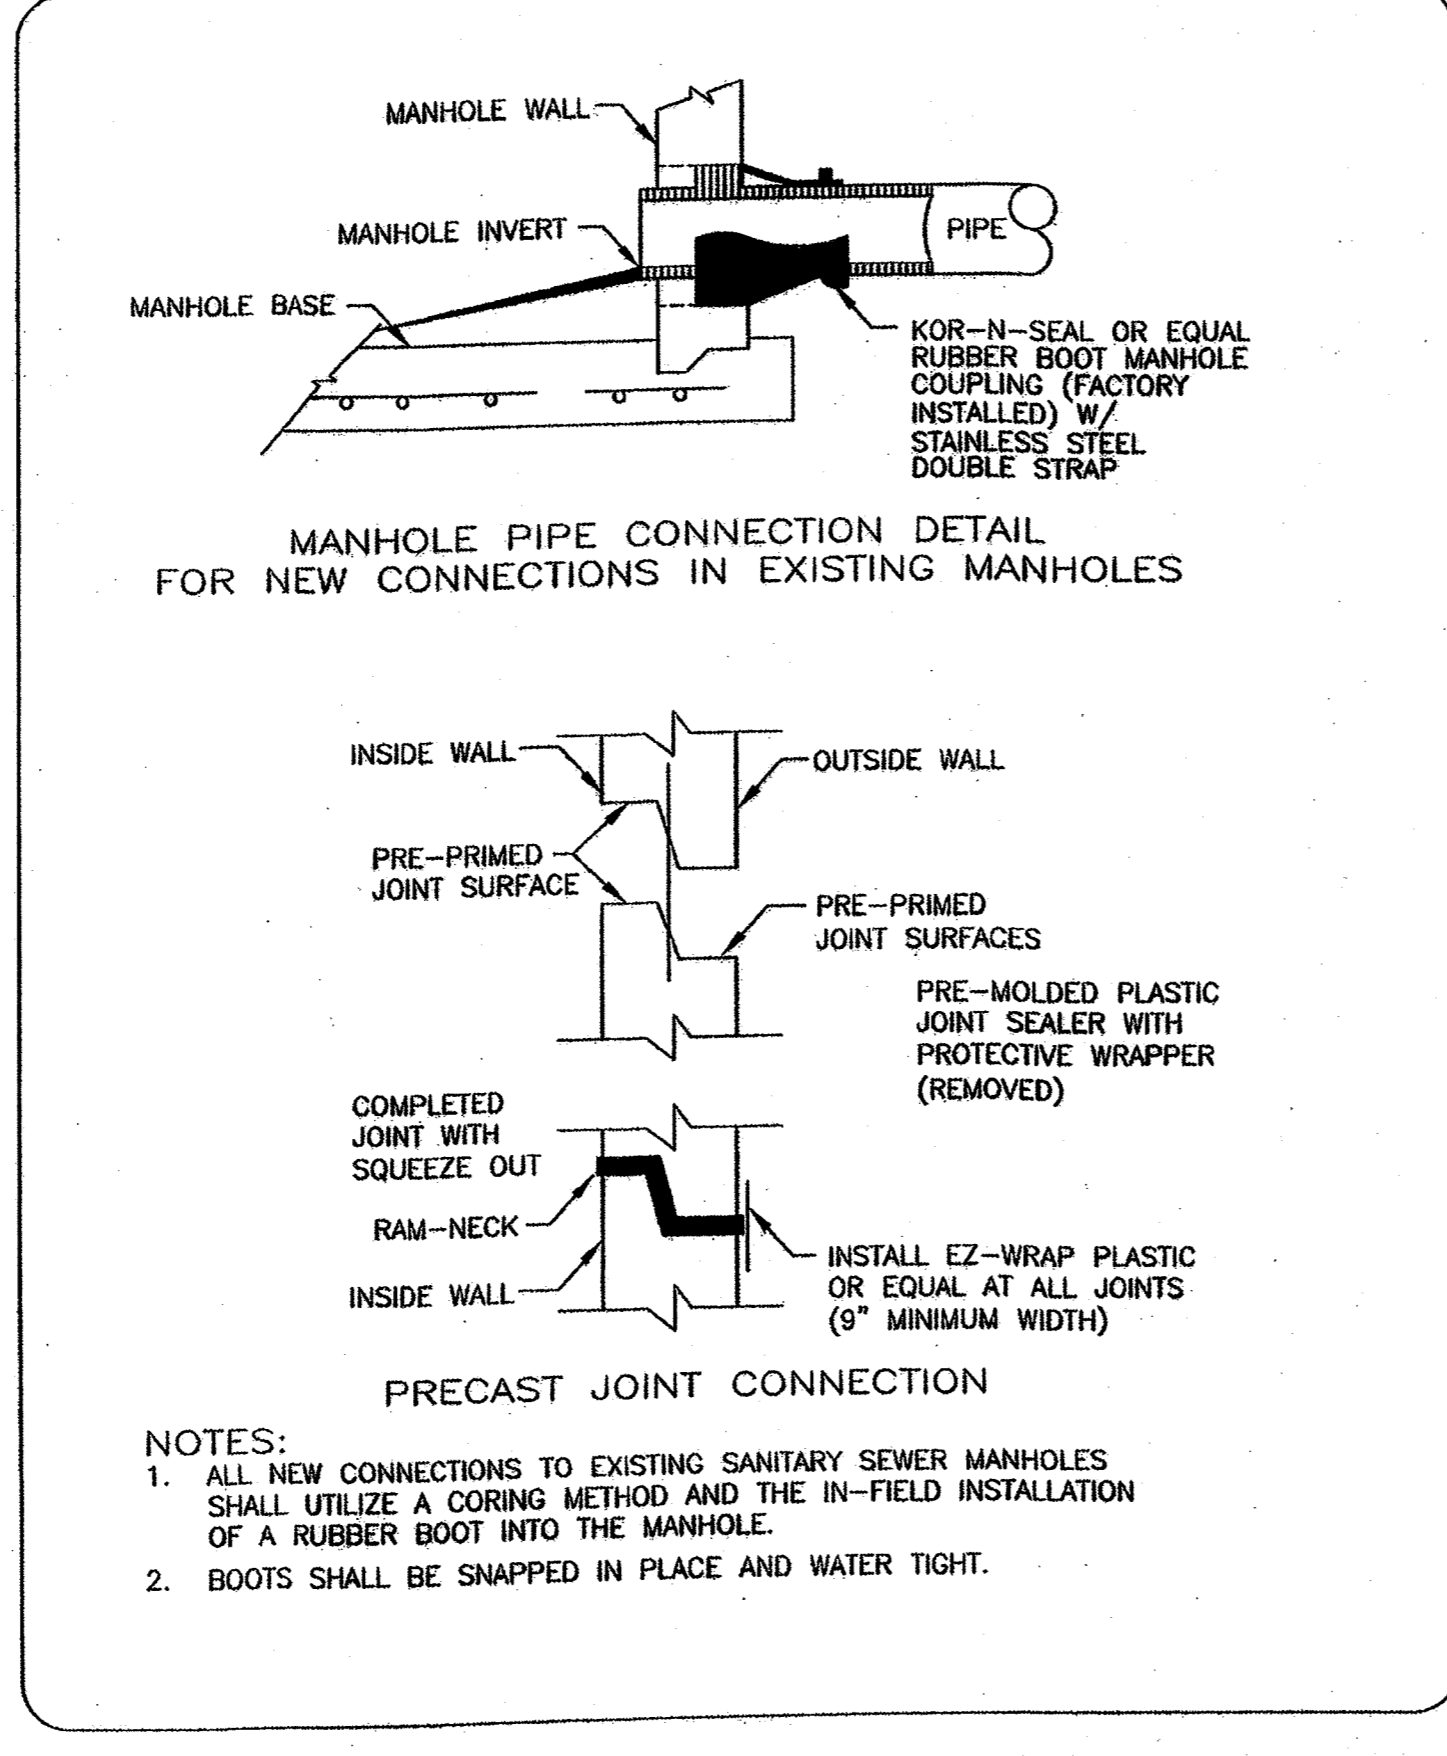

THE CITY OF DAYTONA BEACH UTILITIES DEPARTMENT

RUBBER BOOT AND PRECAST JOINT CONNECTION DETAIL
S-14

Project No.	10-09-10
Drawing Date	01/09
Drawn By	RMH
Checked By	AP
Scale	1/8"
Revision Date	
File Name	S-14

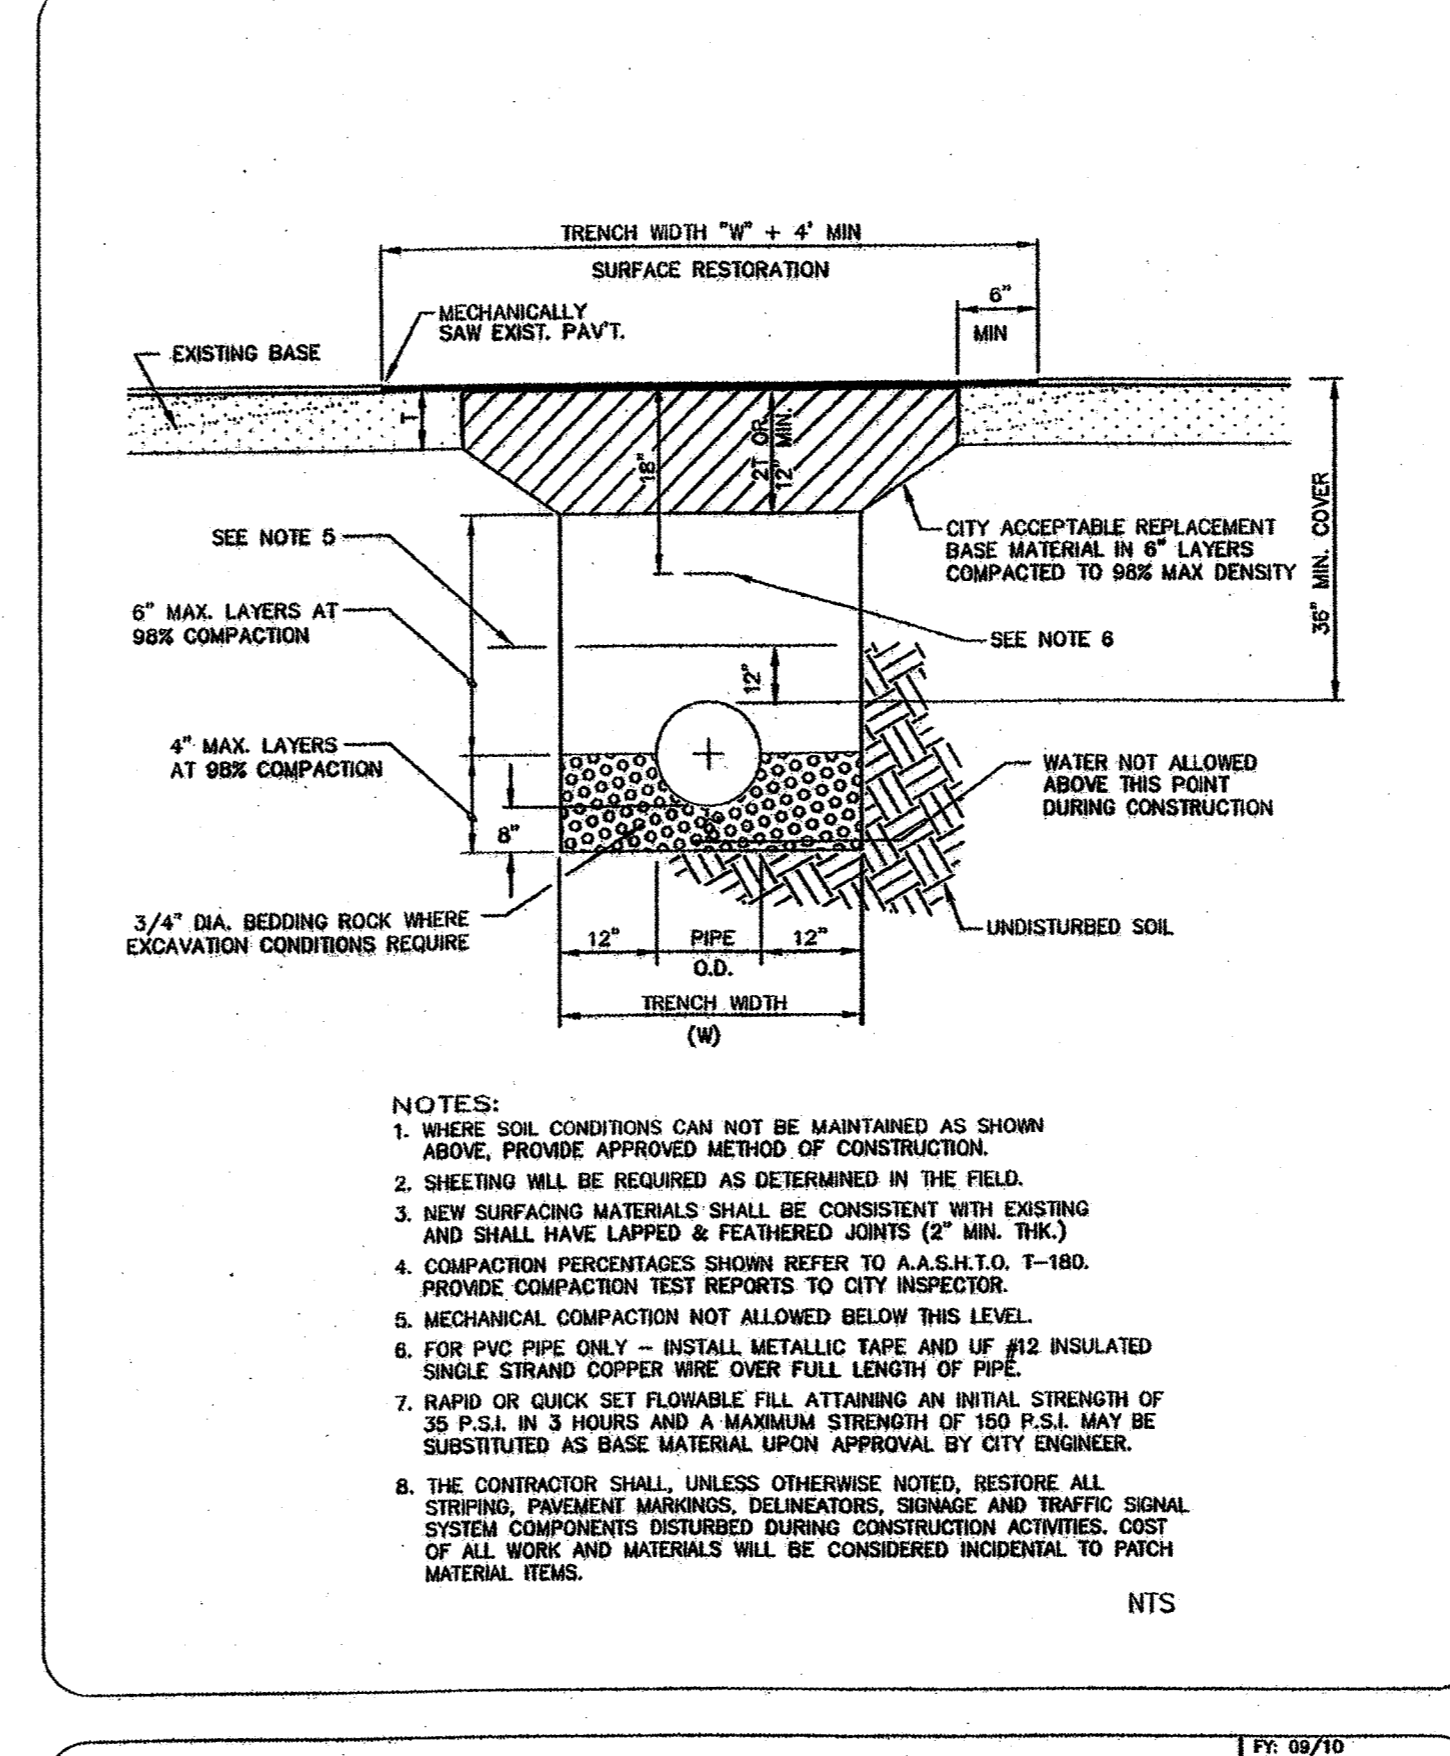

THE CITY OF DAYTONA BEACH UTILITIES DEPARTMENT

PAVEMENT CUT AND PATCH DETAIL
S-15

Project No.	10-09-10
Drawing Date	01/09
Drawn By	RMH
Checked By	AP
Scale	1/8"
Revision Date	07/10
File Name	S-15

12/27/11	CITY STAFF COMMENTS	NM/DJ
10/24/11	CITY STAFF COMMENTS	NM/DJ
Revised	Description of Revision	By

Daniel Johns, P.E.
 Professional Engineers
 3869 S. Nova Rd., Ste. #4, Port Orange, FL 32127
 phone: 386-756-8582 / fax: 386-756-8582

SANITARY SEWER DETAILS

FRATERNAL ORDER OF EAGLES #4201

324 Beville Road
 Daytona Beach, Volusia County, Florida 32114

file: * date: 06-15-11 scale: SHOWN sheet: 11 of 19