



BUILDING SECTION
SCALE: 1/4"=1'-0"

BUILDING SECTION
SCALE: 1/4"=1'-0"

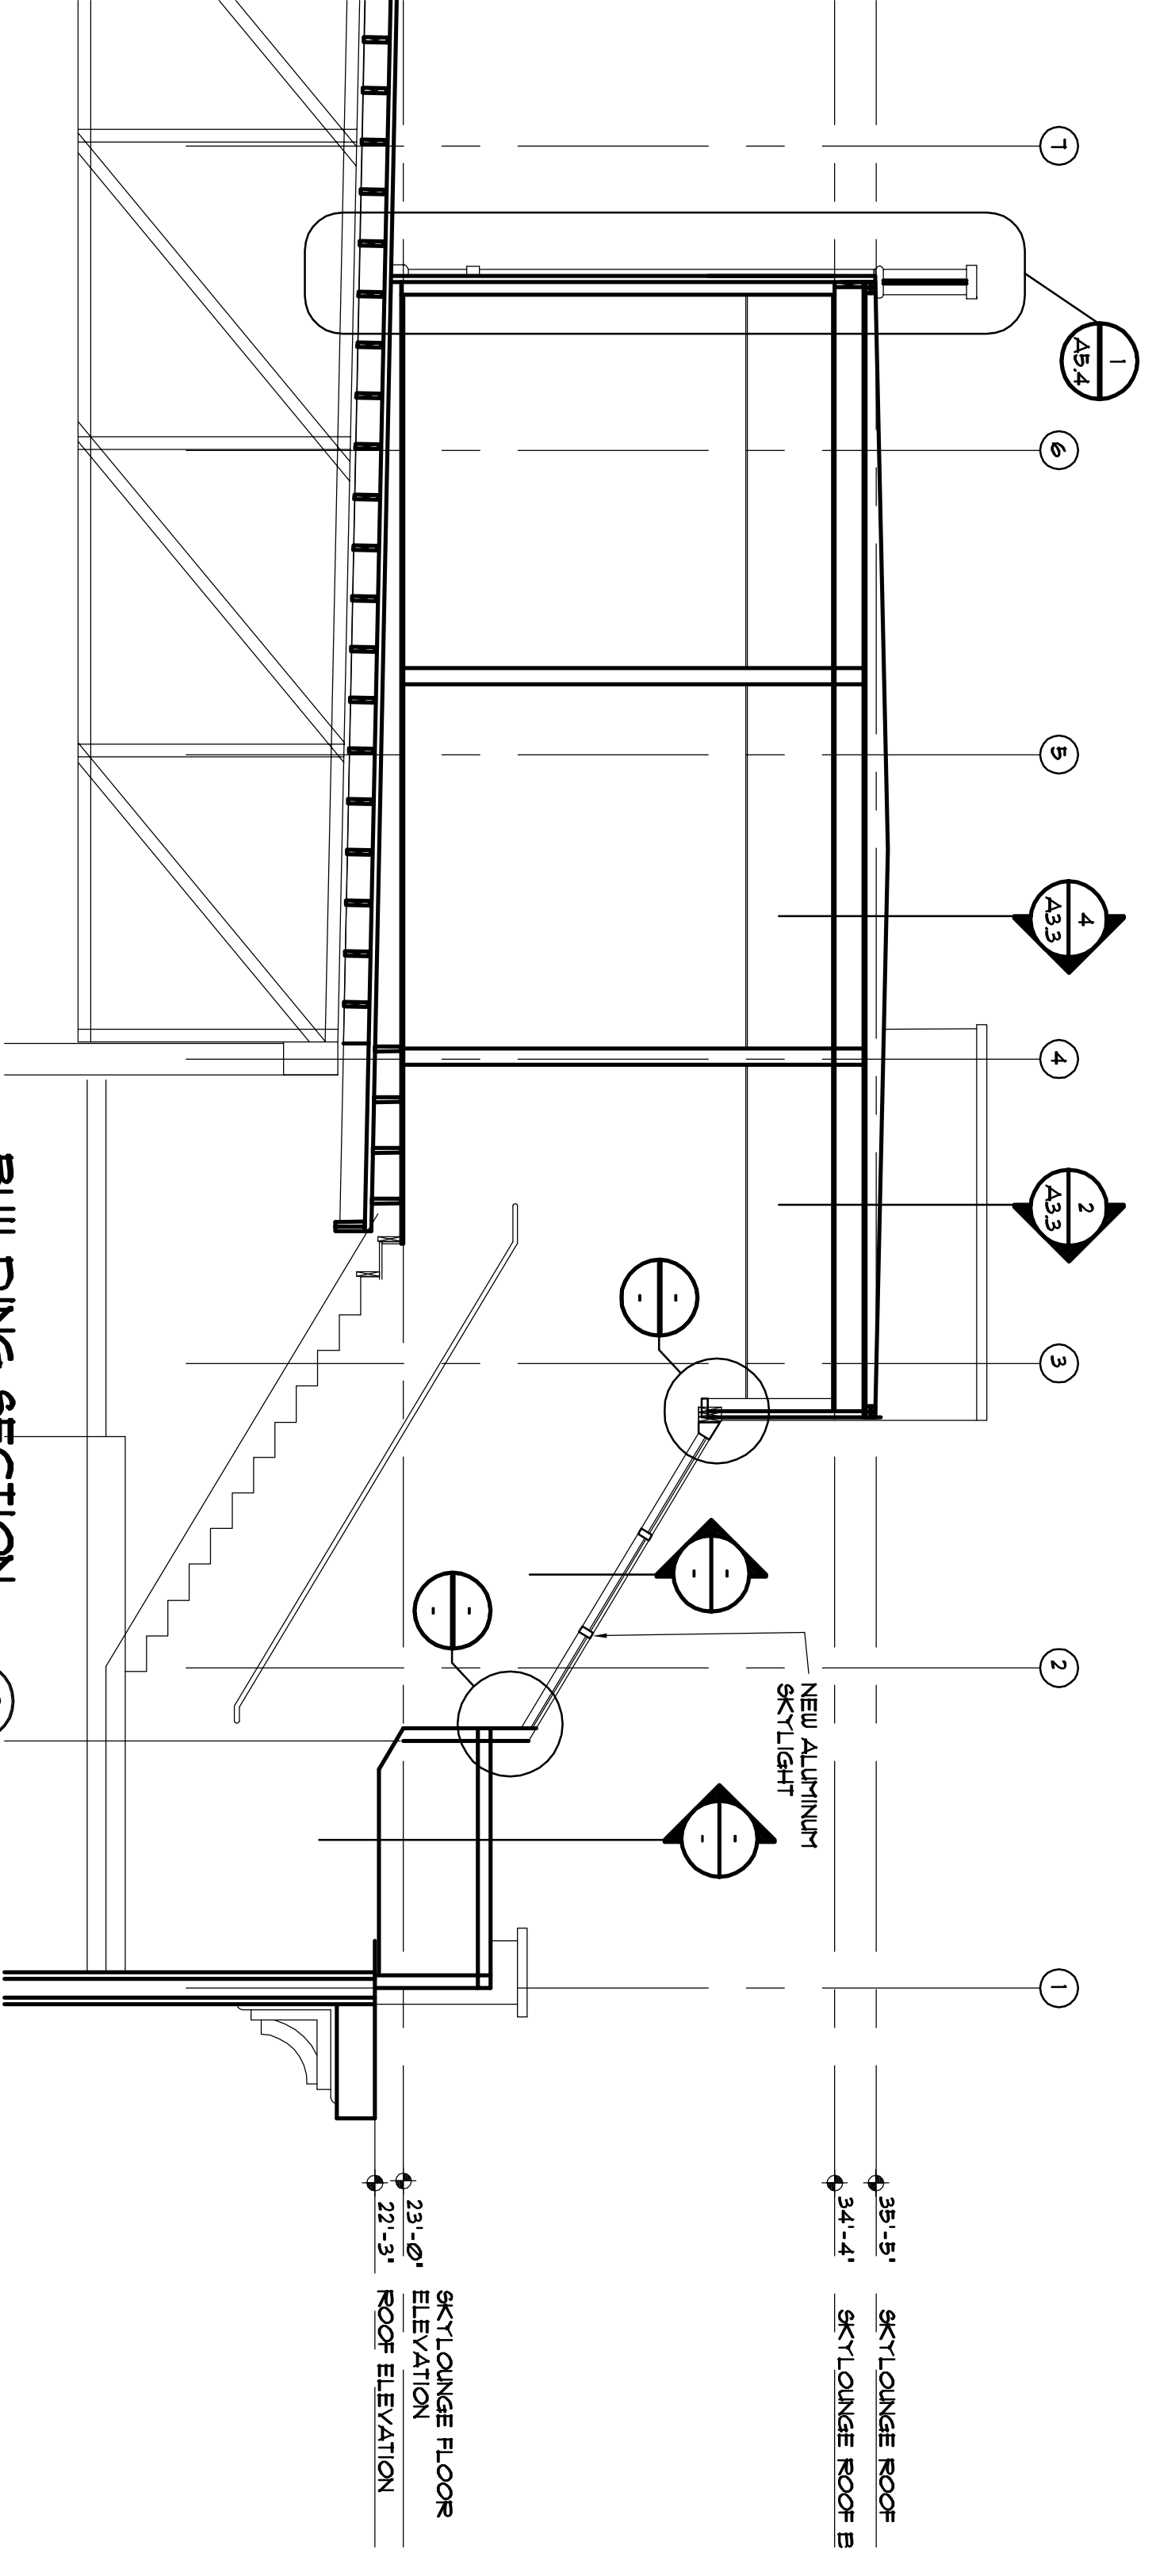

BUILDING SECTION
SCALE: 1/4"=1'-0"

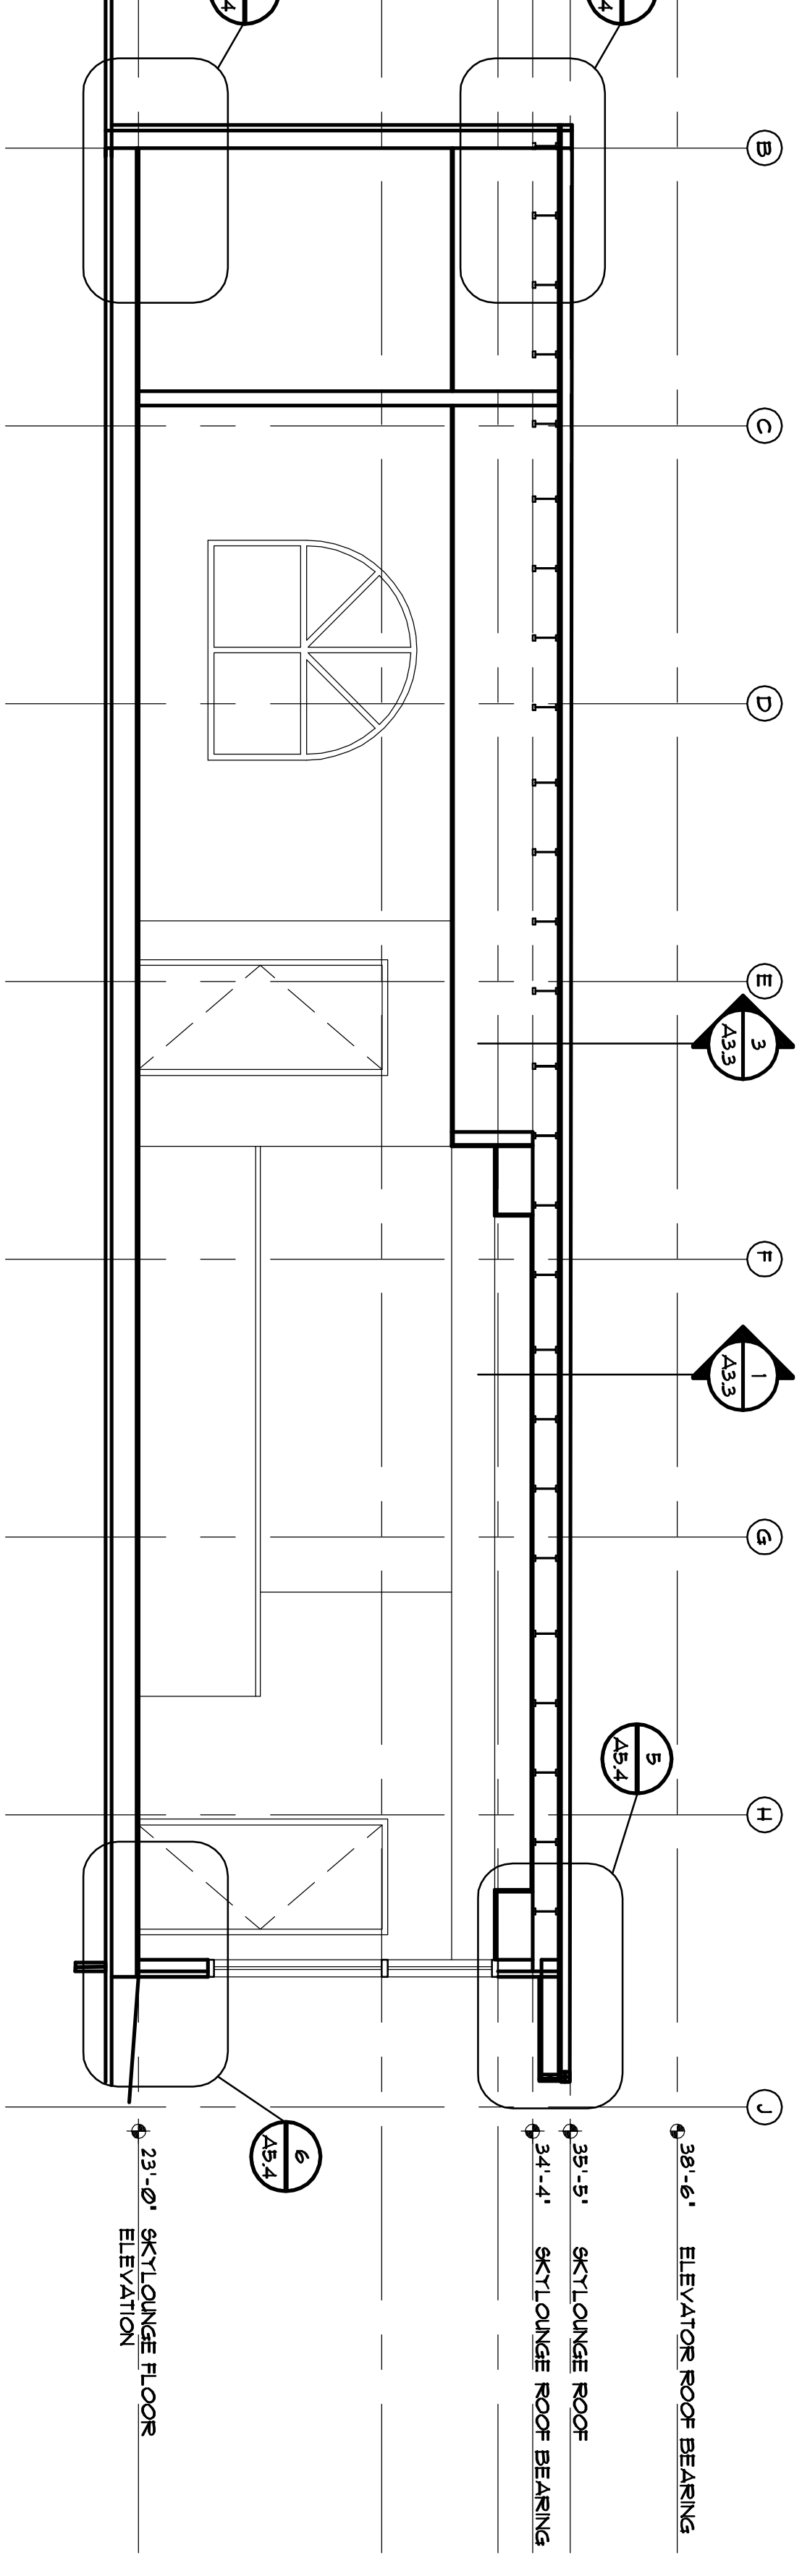

BUILDING SECTION
SCALE: 1/4"=1'-0"

JD
DESIGN, INC.

918 NORTH NOVA RD.
HOLLY HILL, FL 32117
AA 260005687
PHONE (386) 255-6987
FAX (386) 255-6989

REV	REVISIONS	DATE

DAYTONA BEACH PIER BUILDING RENOVATION

MAIN STREET DAYTONA BEACH, FL

PJT*: 02126.11
DATE: 06/30/10
DRN BY: HKC
DGN BY: DHS
REV BY: DHS
SCALE: AS NOTED

A3.3
SKY LOUNGE SECTIONS
SHEET