

REV	REVISIONS	DATE
△		
△		
△		
△		
△		
△		
△		

DAYTONA BEACH PIER BUILDING RENOVATION

**MAIN STREET
DAYTONA BEACH, FL**

PROJECT: 02126.11
 DATE: 06/30/10
 DRN BY: HKC
 DGN BY: DHS
 REV BY: DHS
 SCALE: AS NOTED

SHEET
A5.3
 DETAILS

TYP. MULLION DETAIL


SCALE: 3/4"=1'-0"

8

AS1

11

AS1

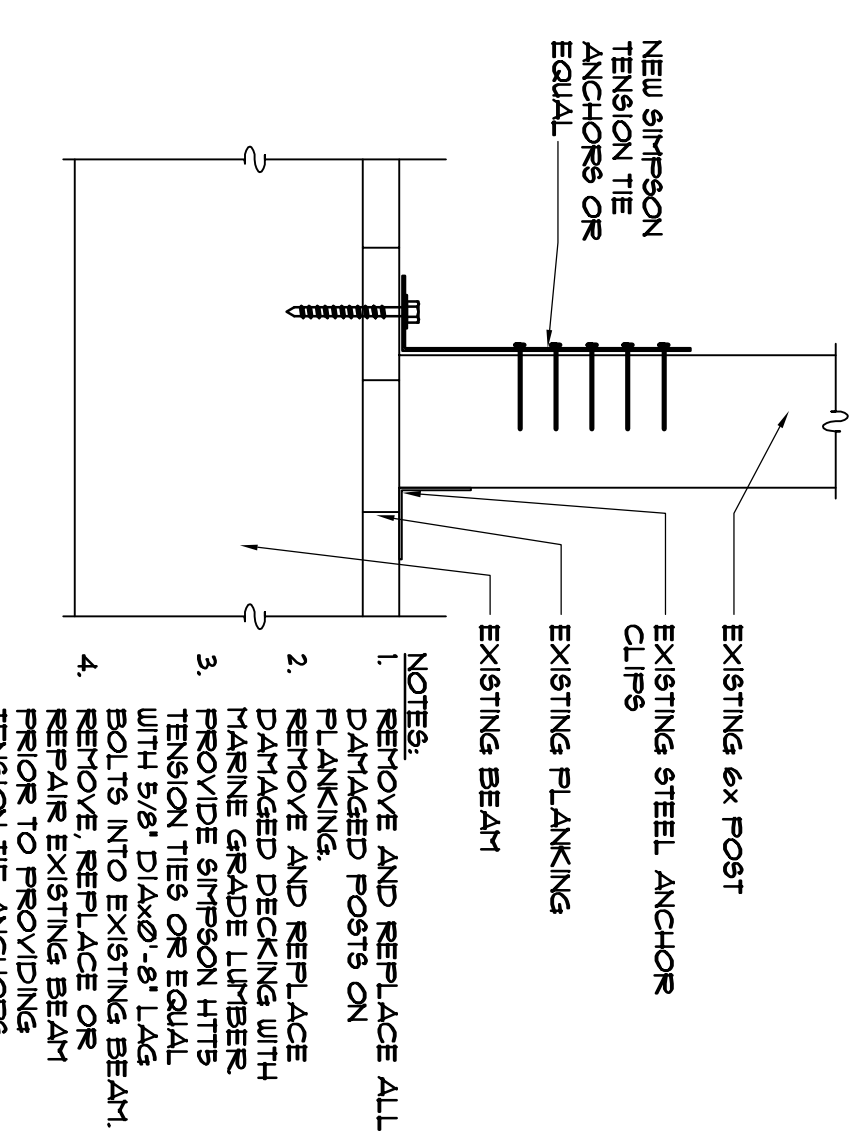

**ELEVATION AT TYP. POSTS
(EXTERIOR WALLS)**

SCALE: 1/2"=1'-0"

9


AS1

DETAIL AT BRACKETS

SCALE: 3/4"=1'-0"

11

AS1

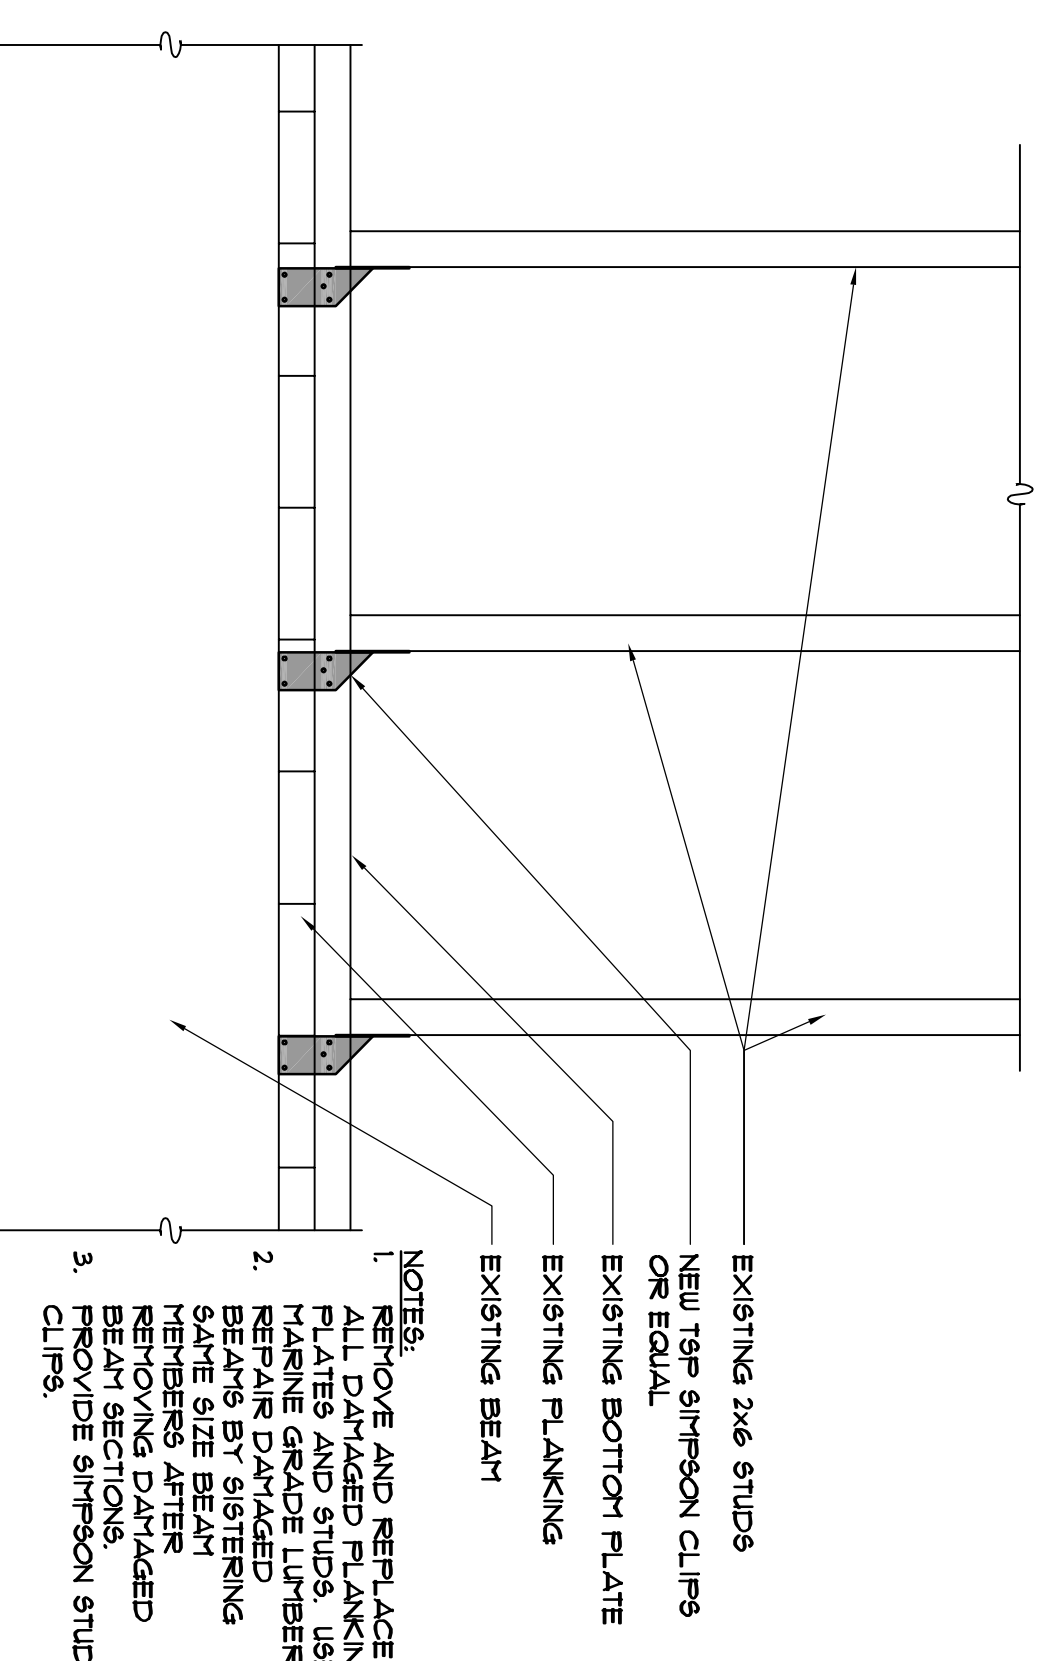

**ELEVATION AT TYP.
EXTERIOR WALL**

SCALE: 1/2"=1'-0"

10

AS1