

918 NORTH NOVA RD.
 HOLLY HILL, FL 32117
 AA 260005687
 PHONE (386) 255-6987
 FAX (386) 255-6989


REV	DATE	REVISIONS

DAYTONA BEACH PIER BUILDING RENOVATION


**MAIN STREET
 DAYTONA BEACH, FL**

PJT*: 02126.11
 DATE: 06/30/10
 DRN BY: HKC
 DGN BY: DMS
 REV BY: DMS
 SCALE: AS NOTED


SHEET
A3.1
 SECTIONS

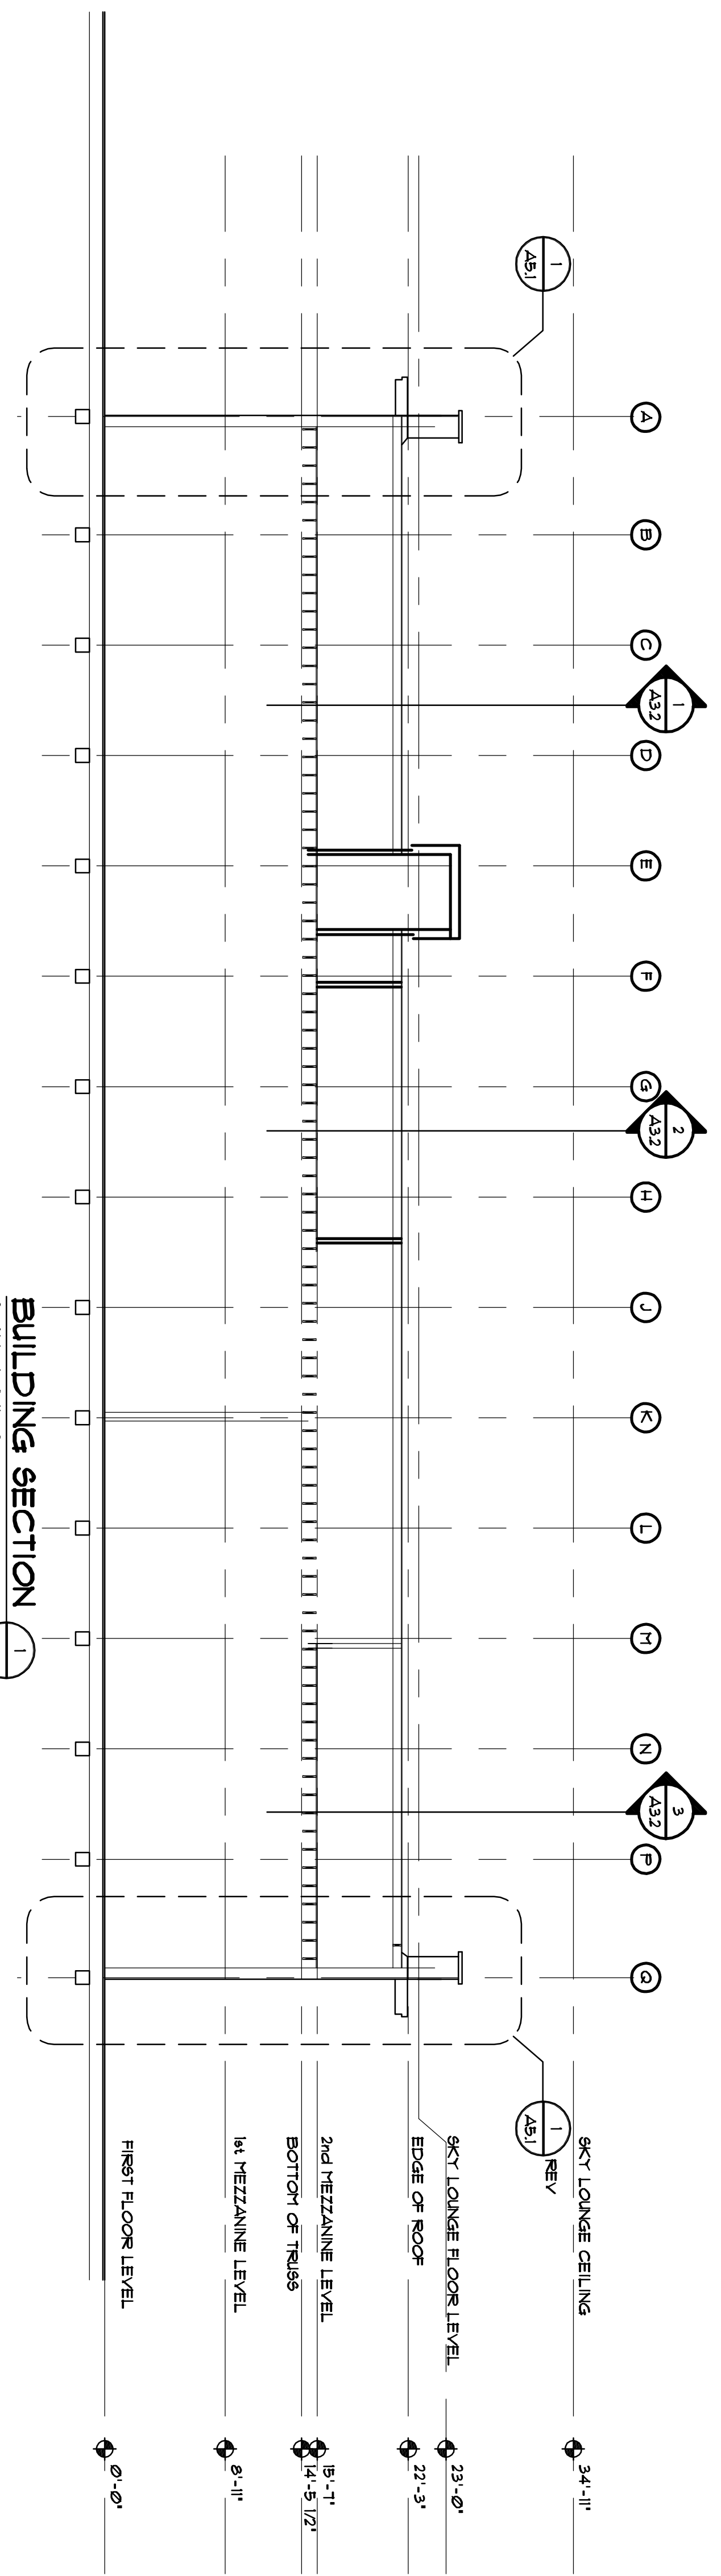

BUILDING SECTION 1
 SCALE: 1/8"=1'-0"

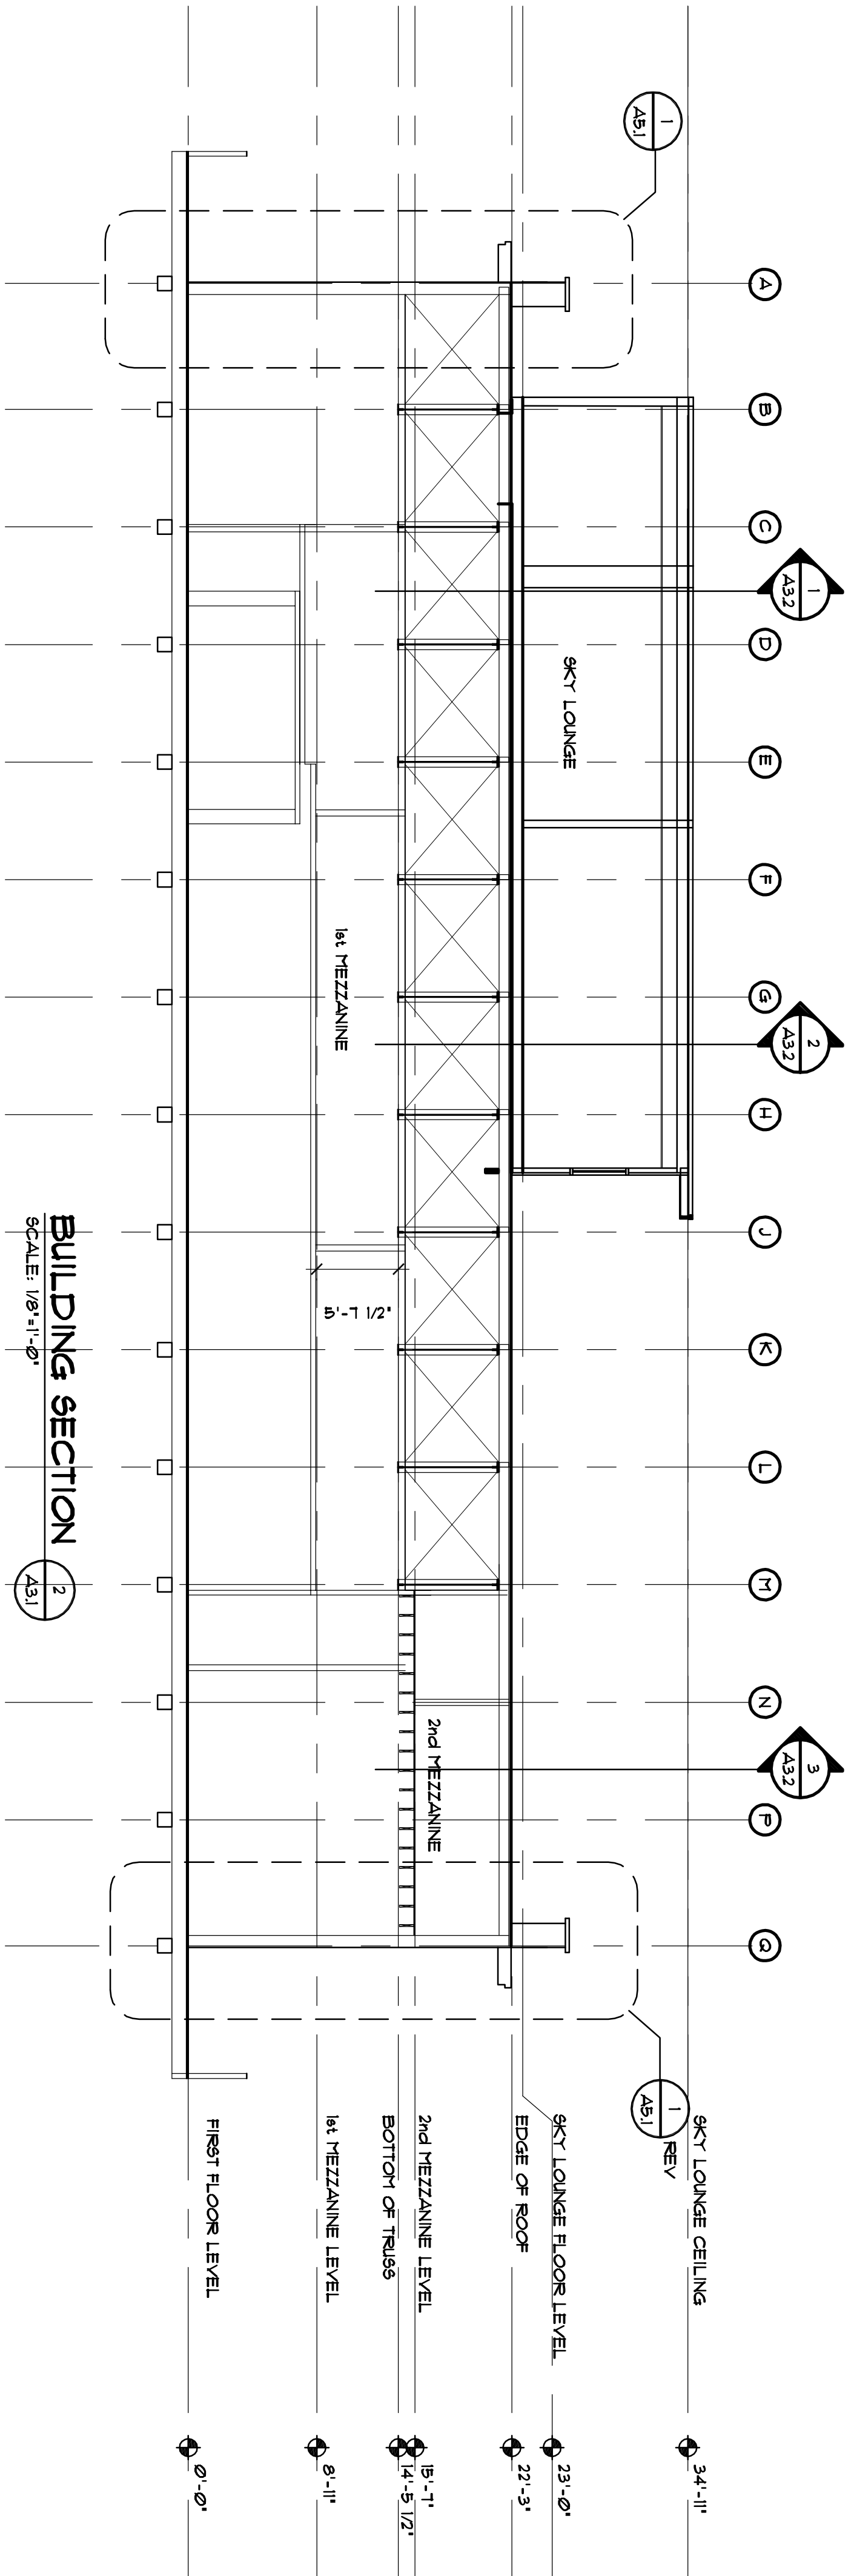

BUILDING SECTION 2
 SCALE: 1/8"=1'-0"

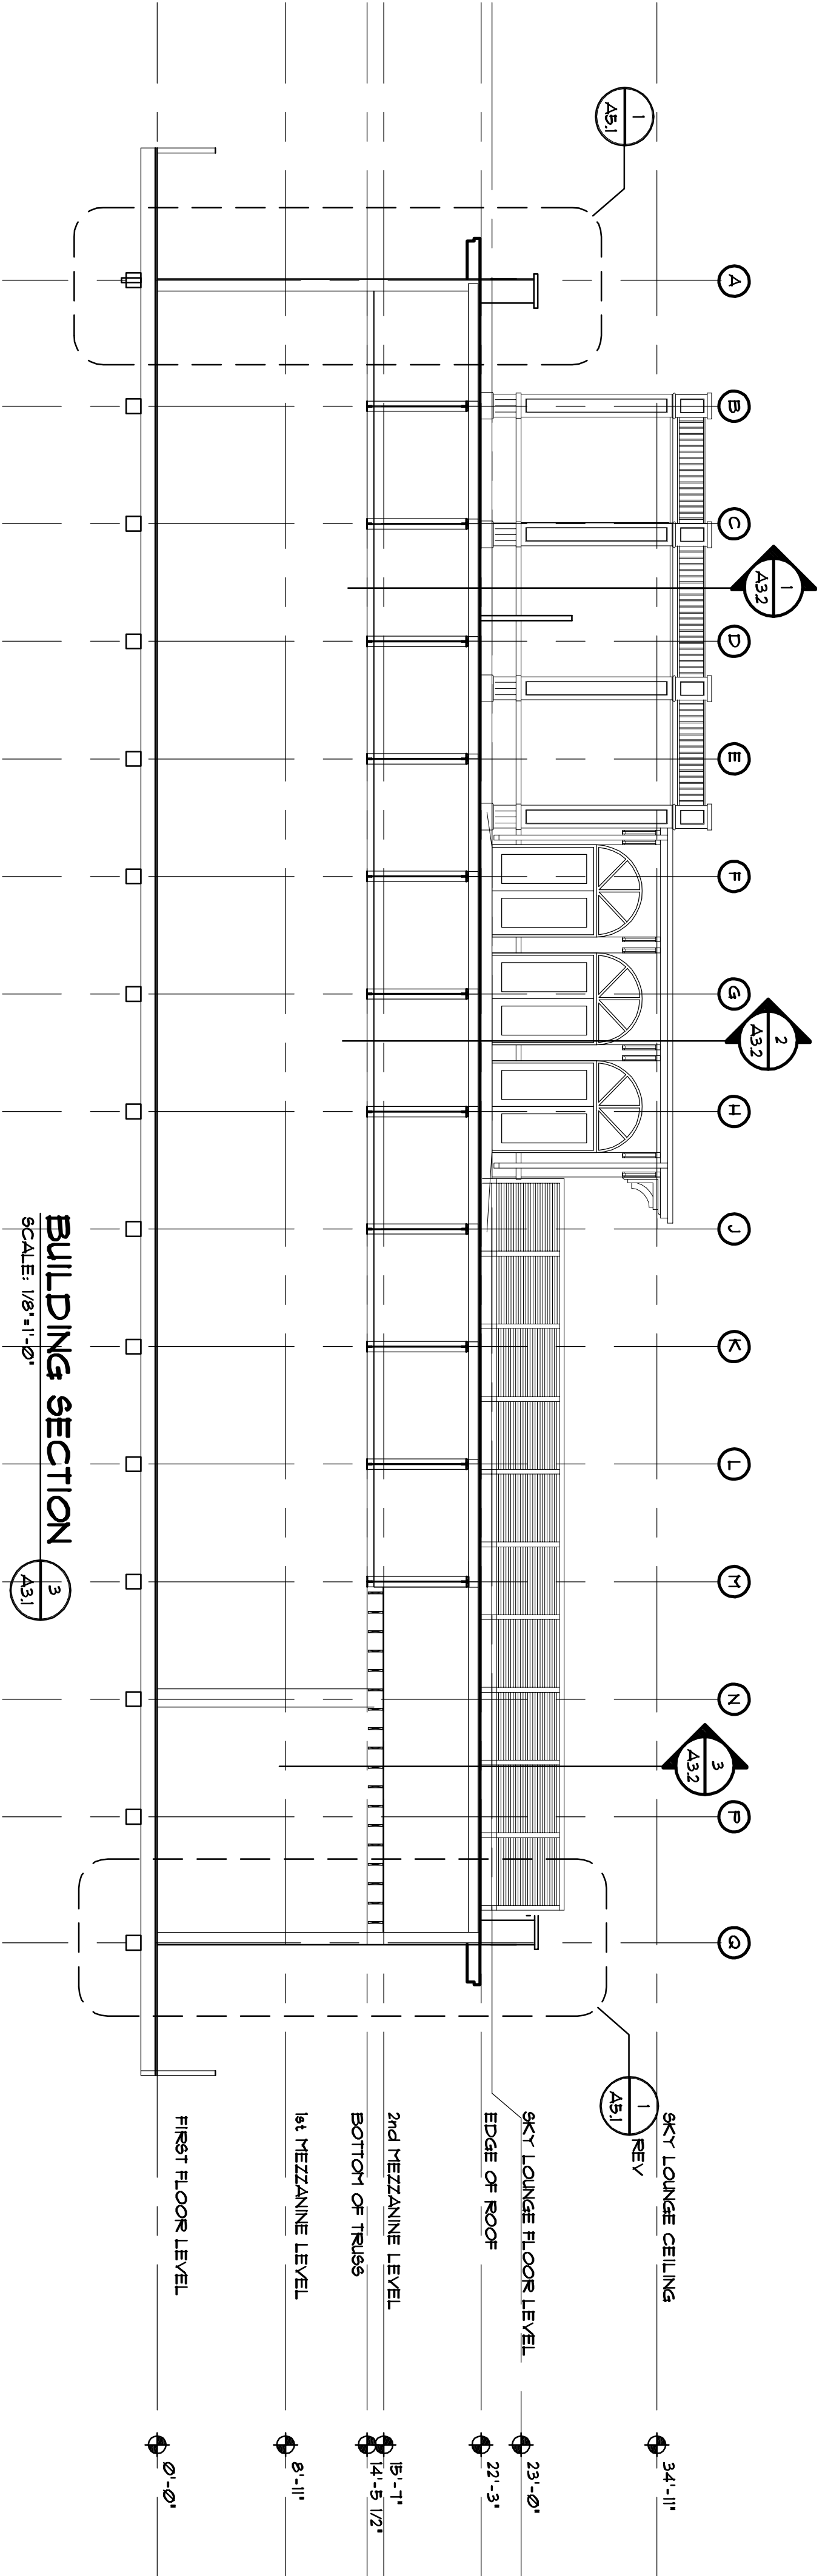

BUILDING SECTION 3
 SCALE: 1/8"=1'-0"