




ELEVATION - EXTERIOR STAIR
SCALE: 1/4"=1'-0"
443

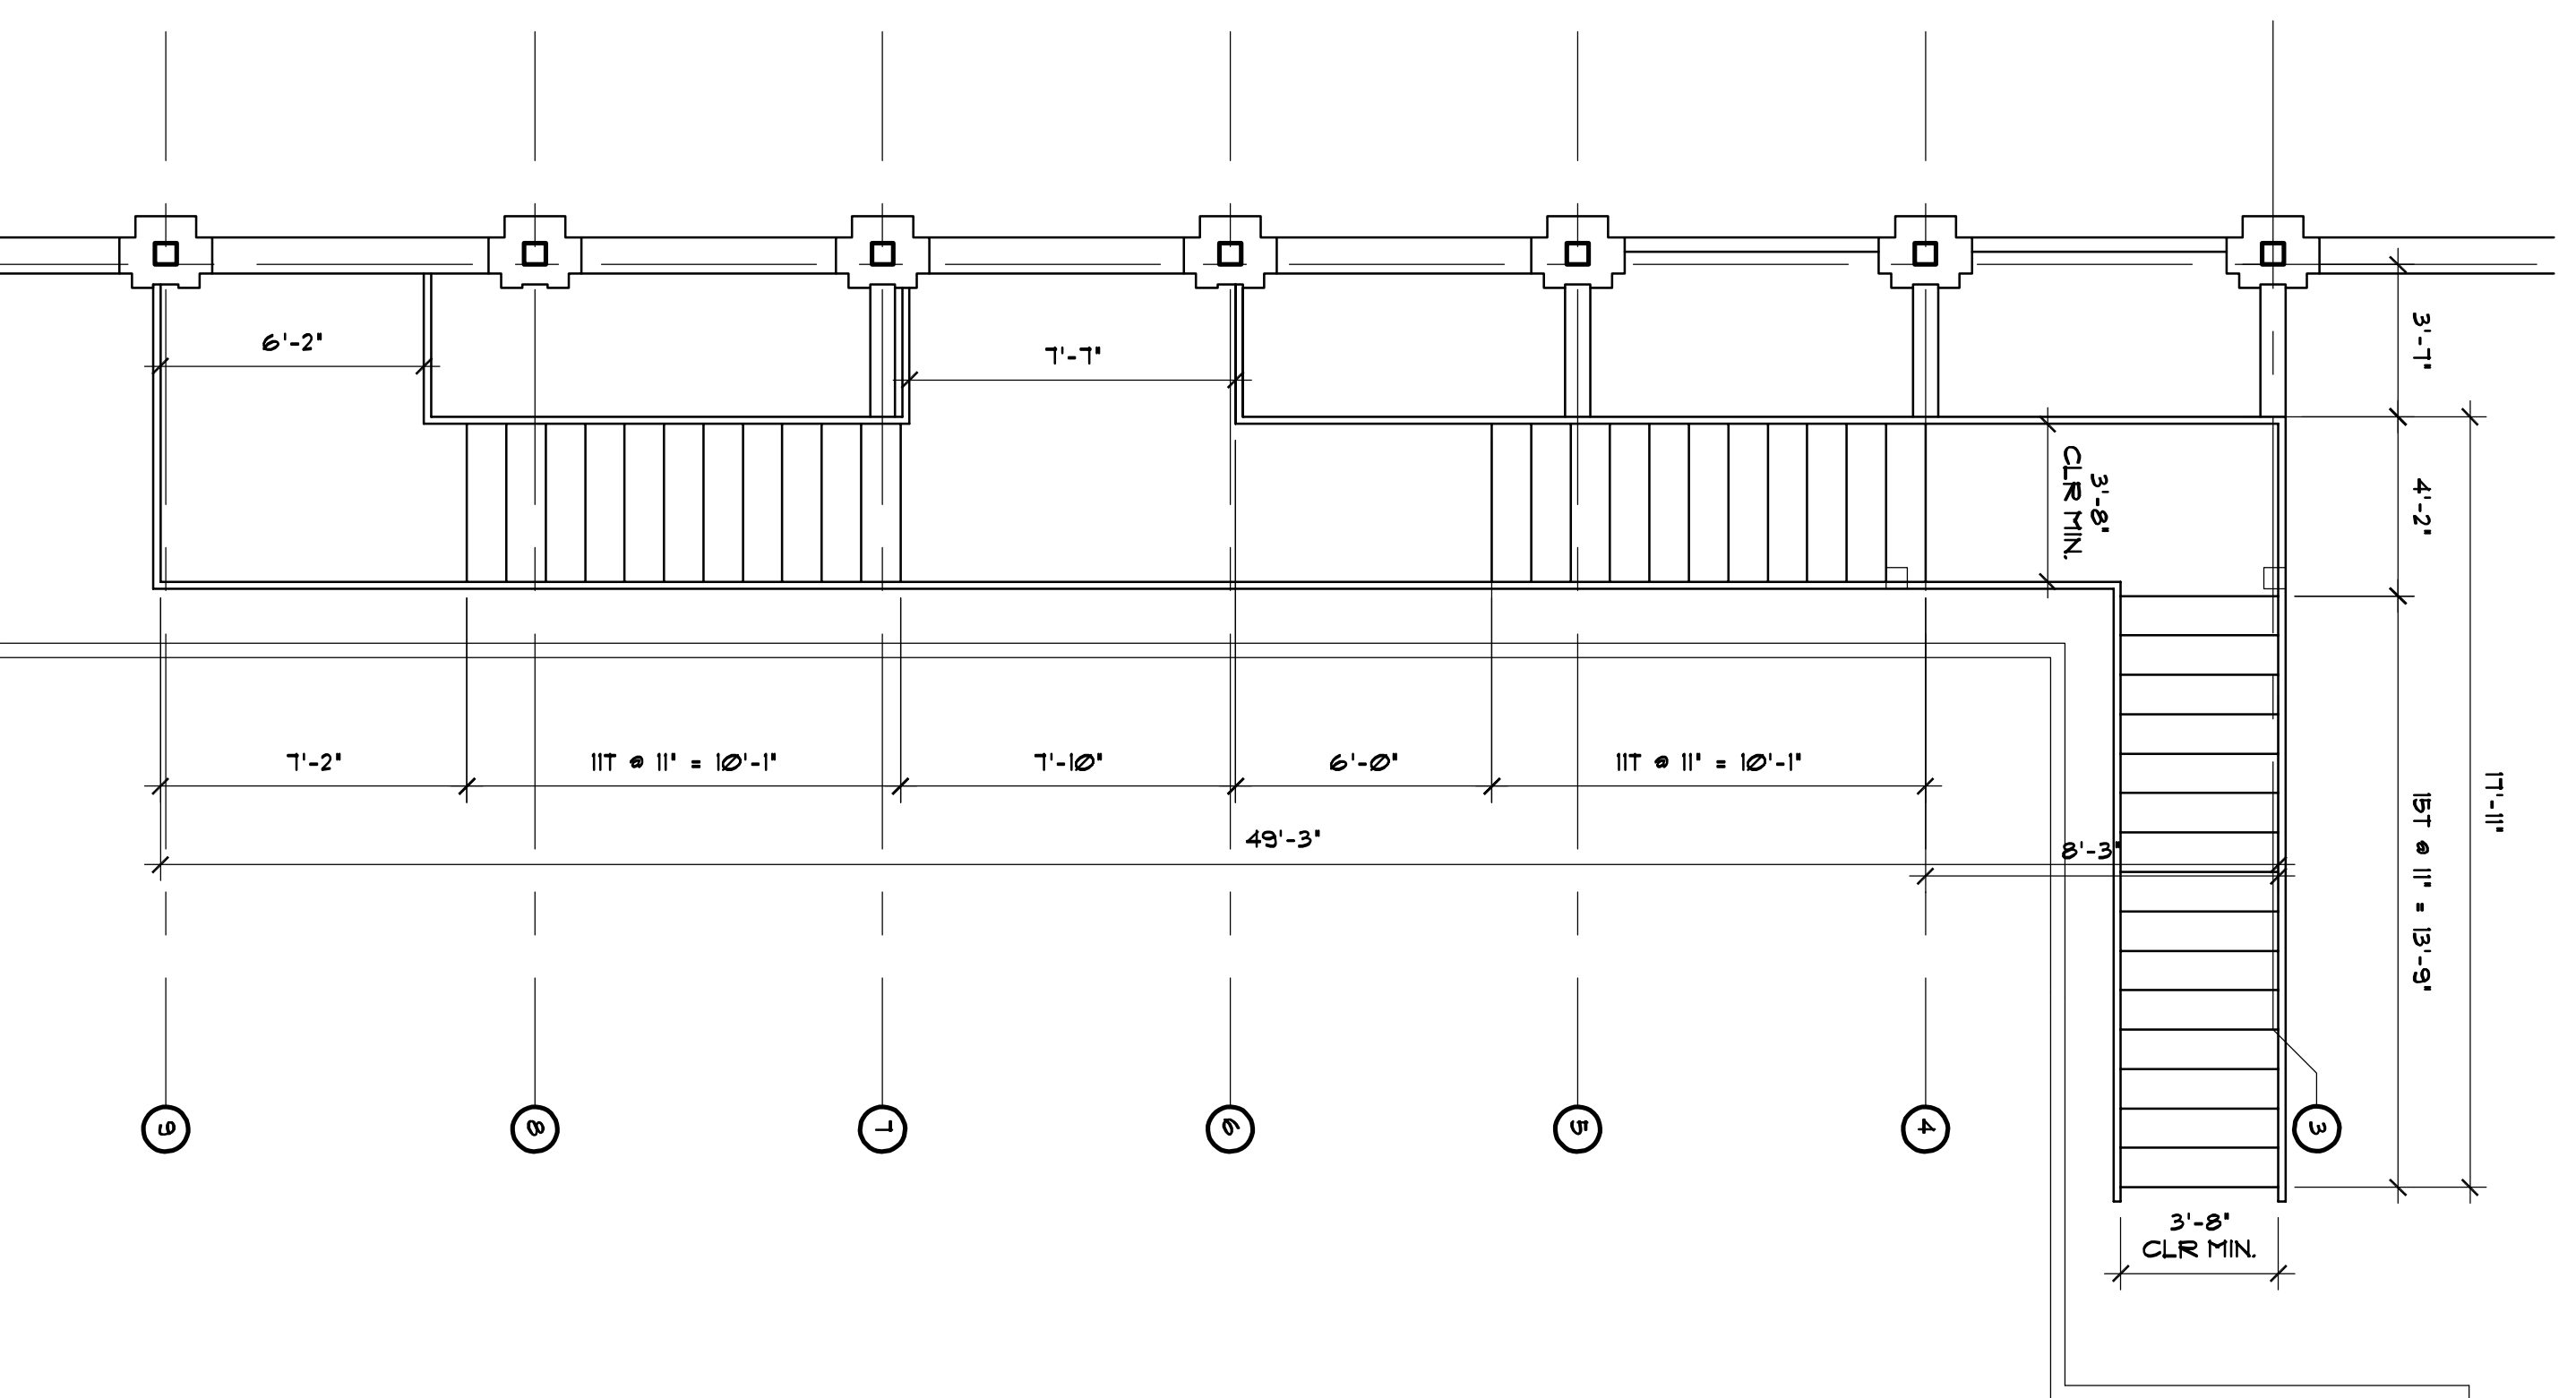

PLAN - EXTERIOR STAIR
SCALE: 1/4"=1'-0"
443

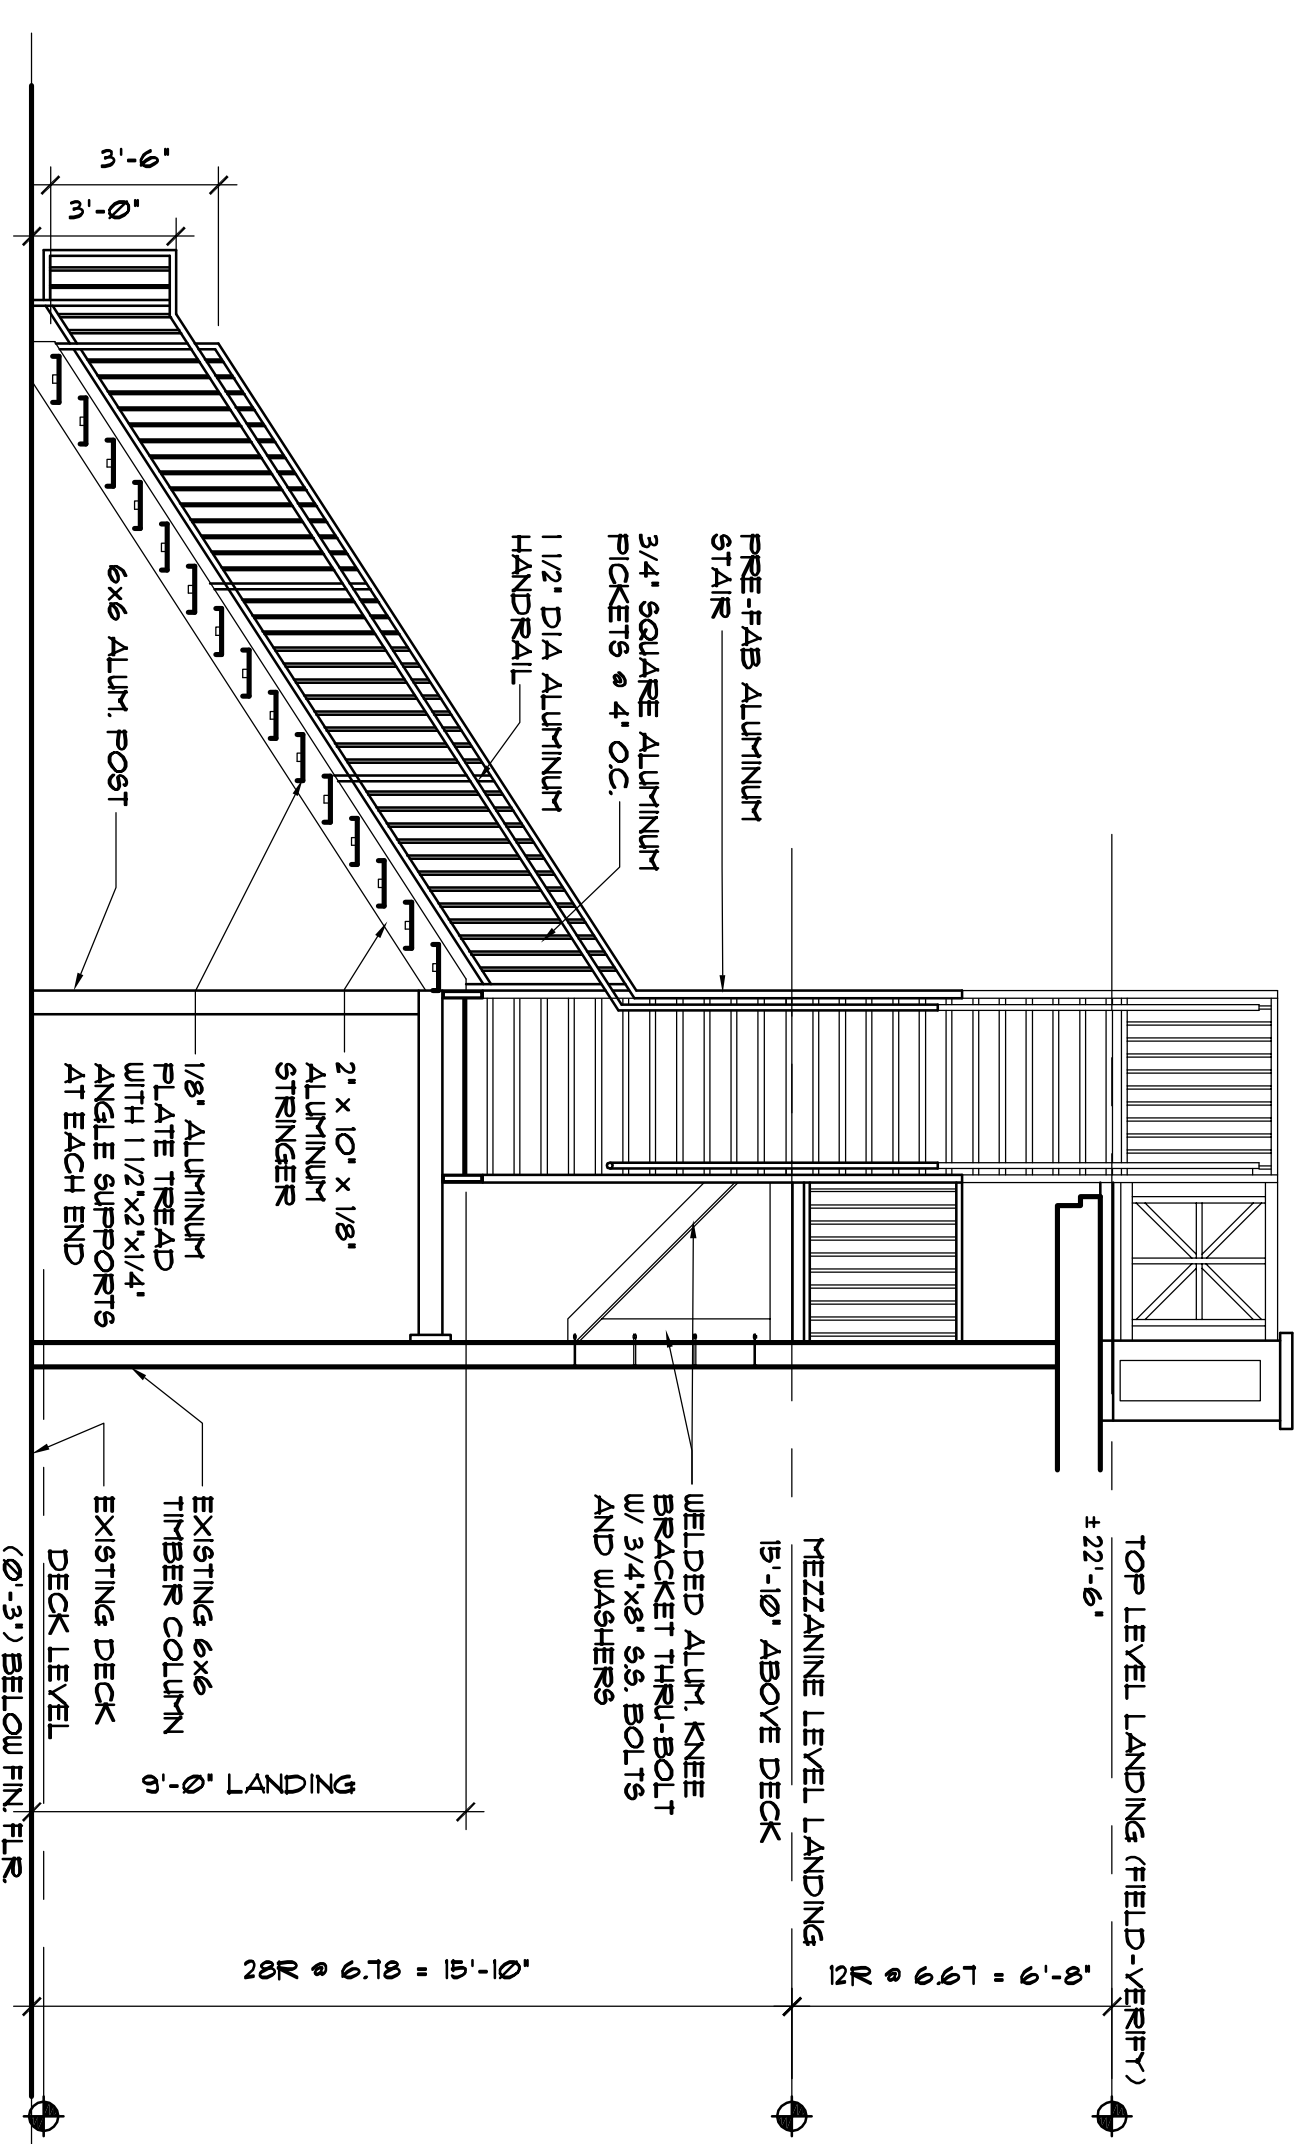

SECTION - EXTERIOR STAIR
SCALE: 1/4"=1'-0"
443

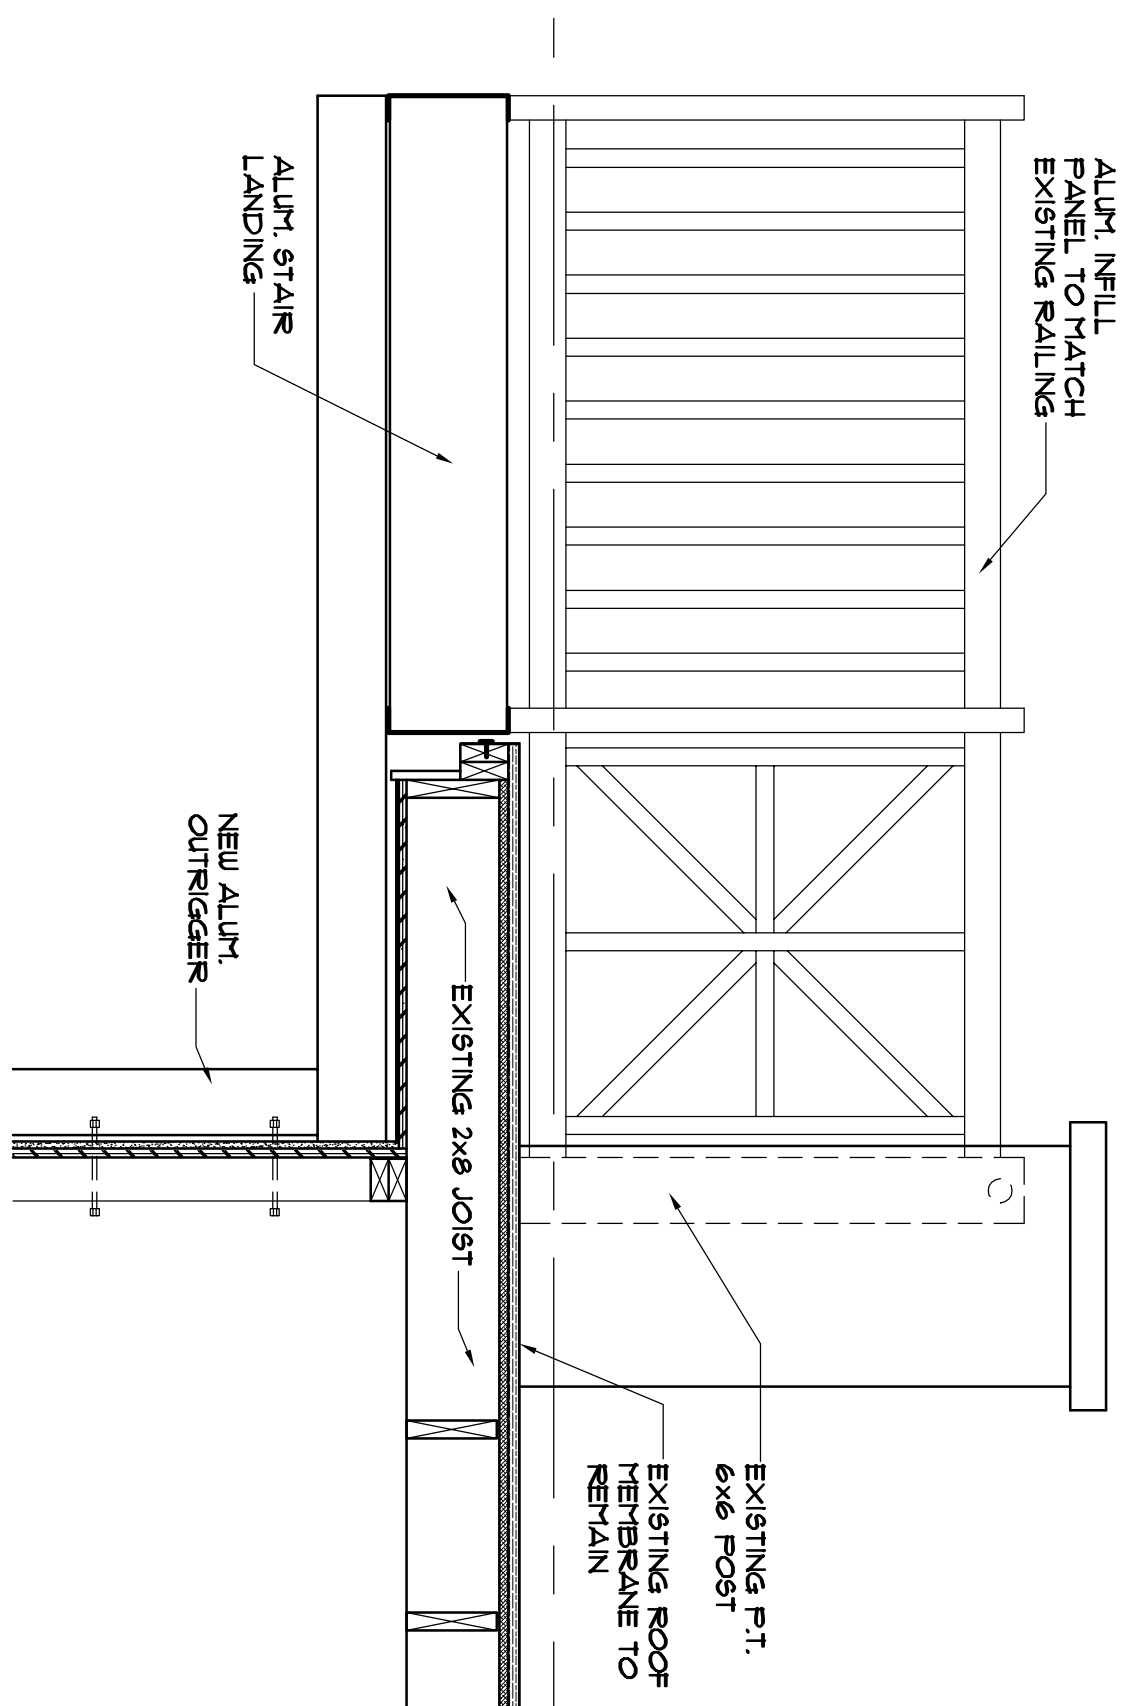

SECTION - EXTERIOR STAIR
SCALE: 3/4"=1'-0"
443

REV	REVISIONS	DATE

913 NORTH NOVA RD.
HOLLY HILL, FL 32117
AA 26000567
PHONE (386) 255-6987
FAX (386) 255-6989



DAYTONA BEACH PIER BUILDING RENOVATION

**MAIN STREET
DAYTONA BEACH, FL**

PJT#	02126.11
DATE	06/30/10
DRN BY	HKC
DGN BY	DMS
REV BY	DMS
SCALE	AS NOTED

A4.2
SKY LOUNGE
ELEVATIONS

SHEET