



DEMOLITION NOTES:  
 ▷ DEMOLISH EXISTING WALL TO BOTTOM OF STRUCTURAL GIRDER

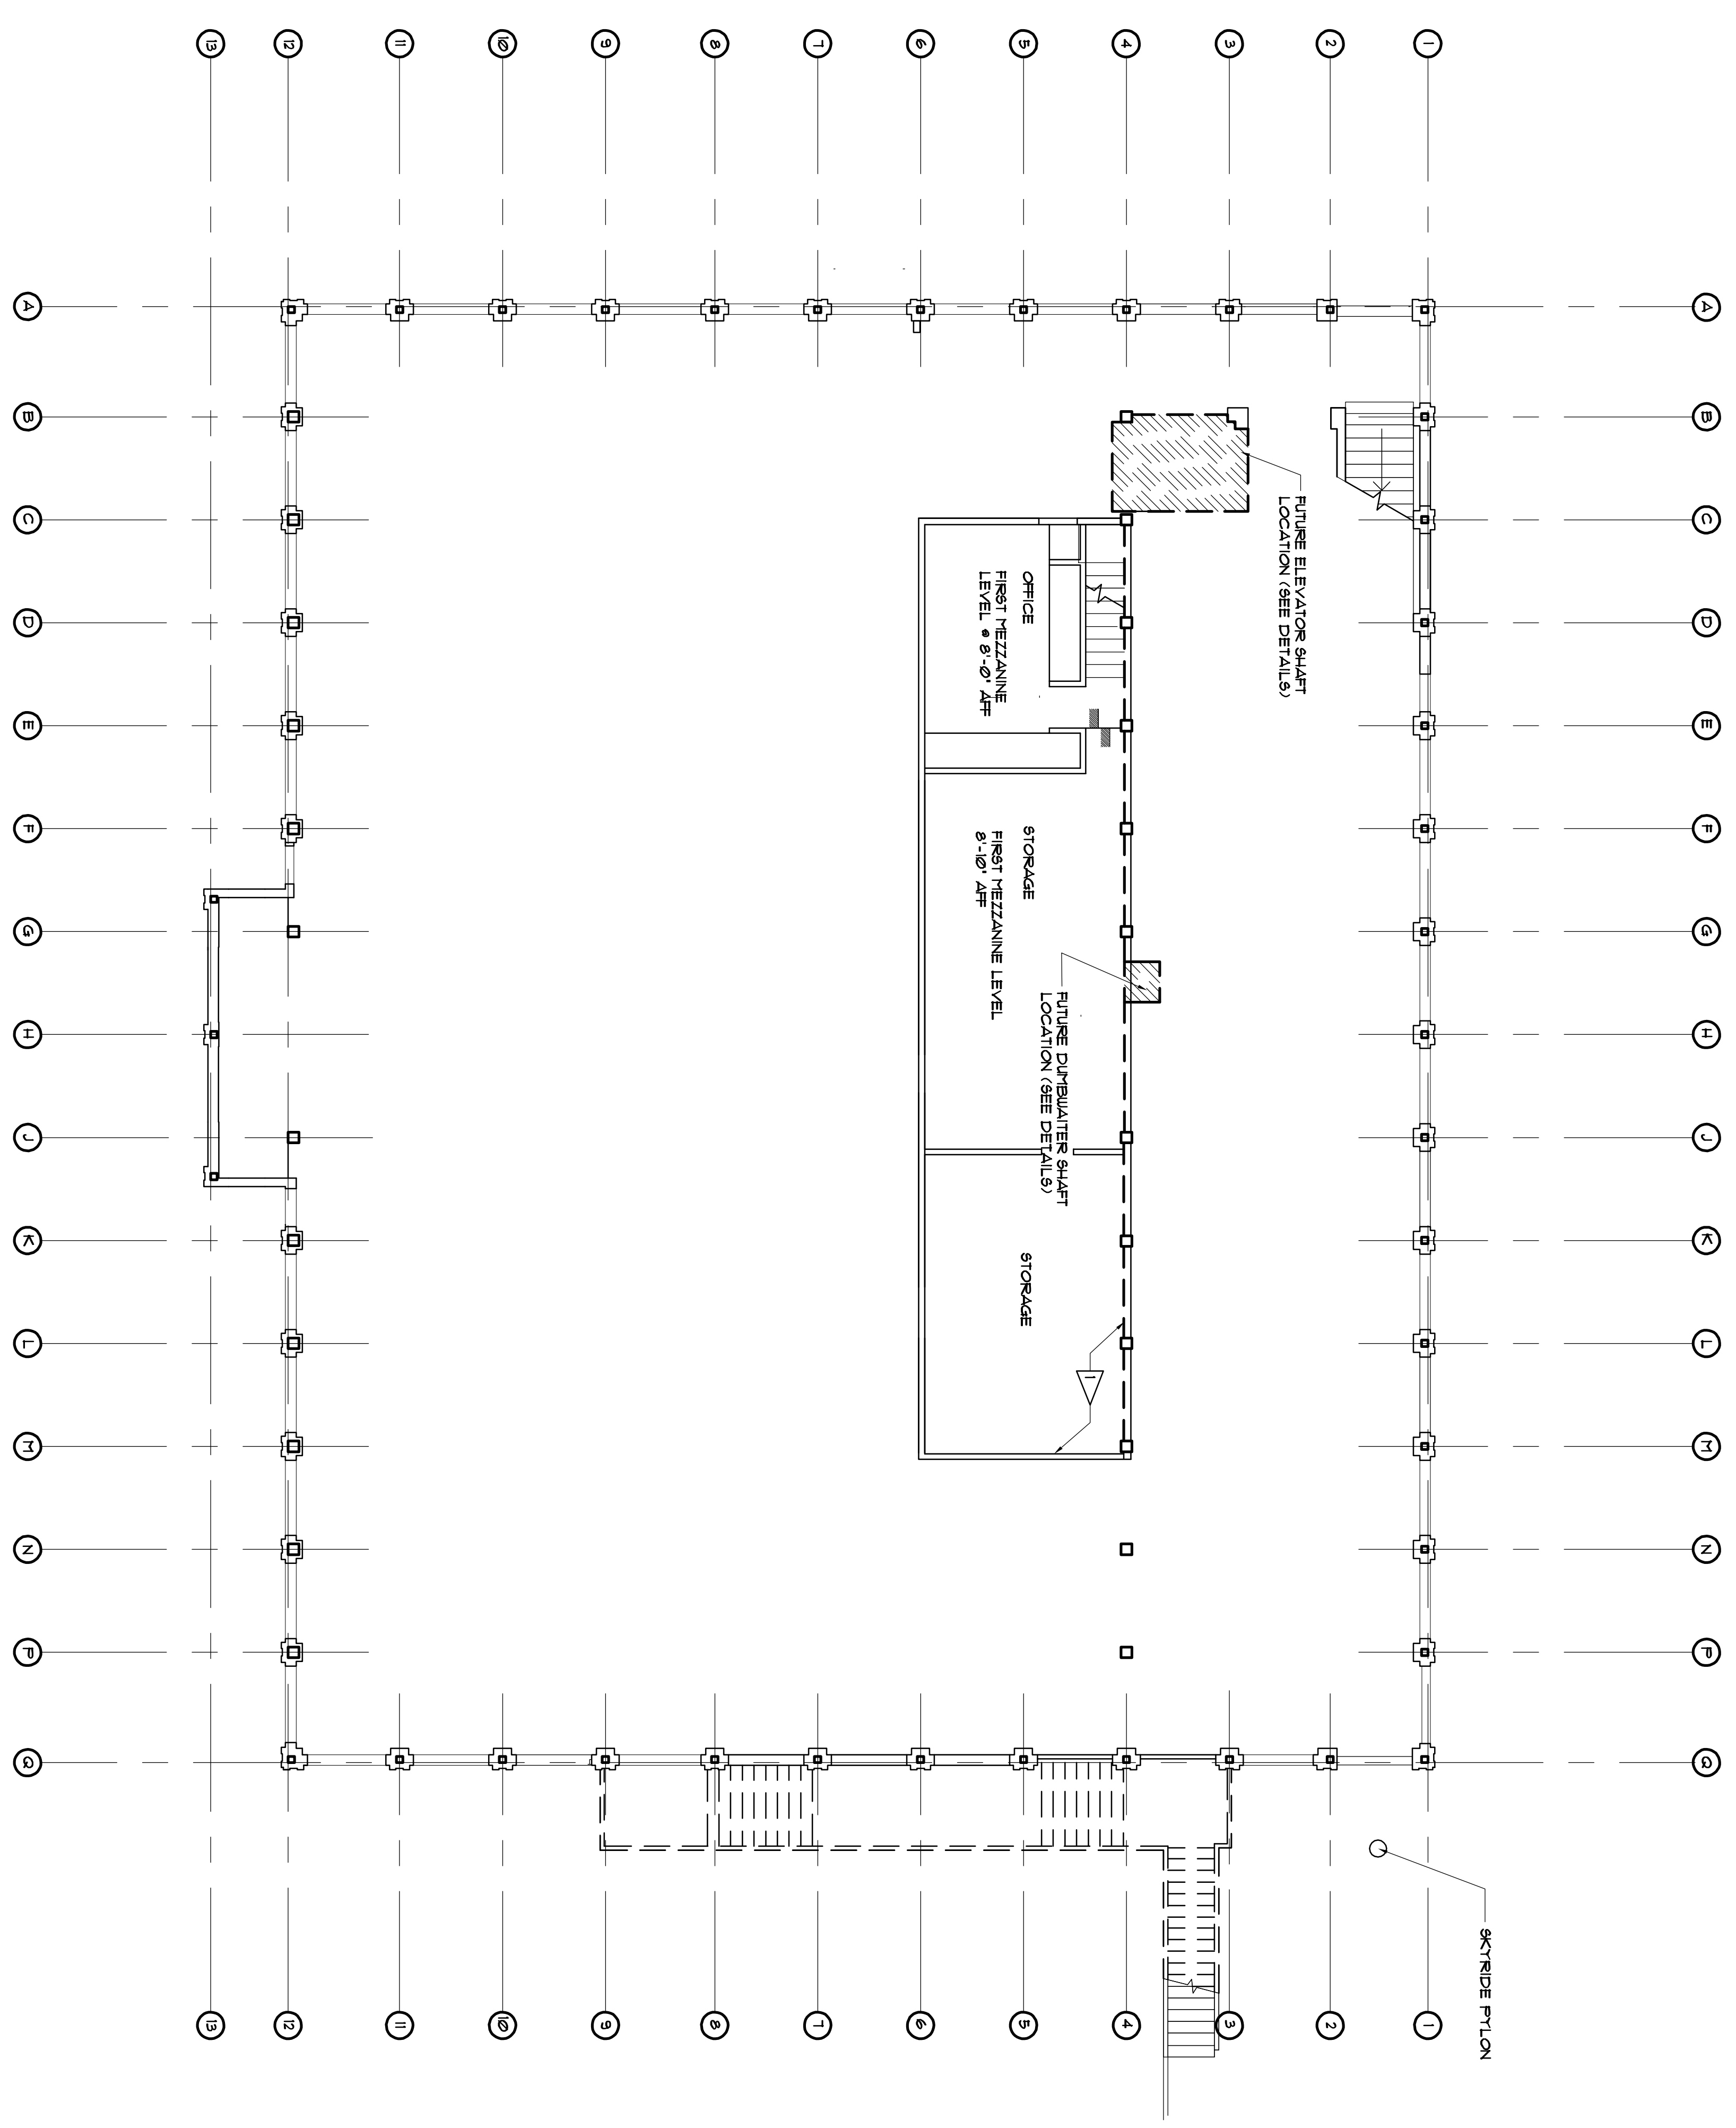


**FIRST MEZZANINE AT 8'-0" AFF - DEMOLITION PLAN**  
 SCALE: 1/8"=1'-0"

NOTE: THIS PROJECT IS GENERALLY LIMITED TO THE EXTERIOR VERTICAL FINISHES OF THE BUILDING INCLUDING THE EXTERIOR WALLS, ROOF ARCHITECTURAL TRIM AND DECORATIVE ELEMENTS AS SPECIFICALLY DETAILED HEREIN. VERTICAL CIRCULATION AND SKY LOUNGE CONSTRUCTION.

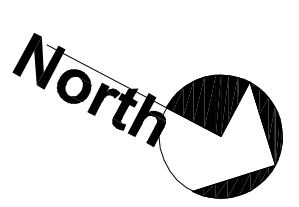

918 NORTH NOVA RD.  
 HOLLY HILL, FL 32117  
 AA 260005687  
 PHONE (386) 255-6987  
 FAX (386) 255-6989

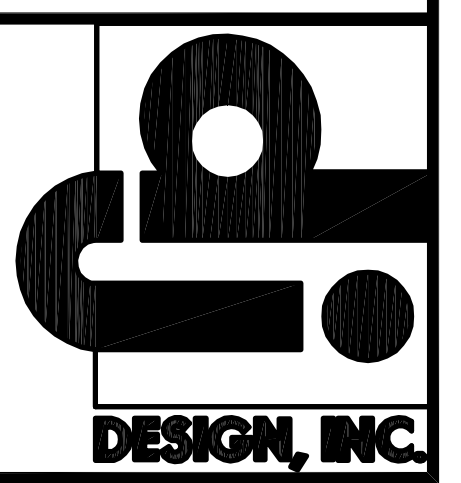

REV	REVISIONS	DATE

**DAYTONA BEACH PIER BUILDING RENOVATION**  
 MAIN STREET  
 DAYTONA BEACH, FL

PJT\*: 0212611  
 DATE: 06/30/10  
 DRN BY: HKC  
 DGN BY: DMS  
 REV BY: DMS  
 SCALE: AS NOTED

SHEET  
**AD1.2**  
 MEZZANINE 1  
 DEMO PLAN