



All ideas, designs, arrangements and plans indicated or represented by this drawing are owned by and the property of SCHWEIZER - WALDROFF ARCHITECTS, Incorporated, and were created, evolved and developed for the use on and in connection with this specific project.

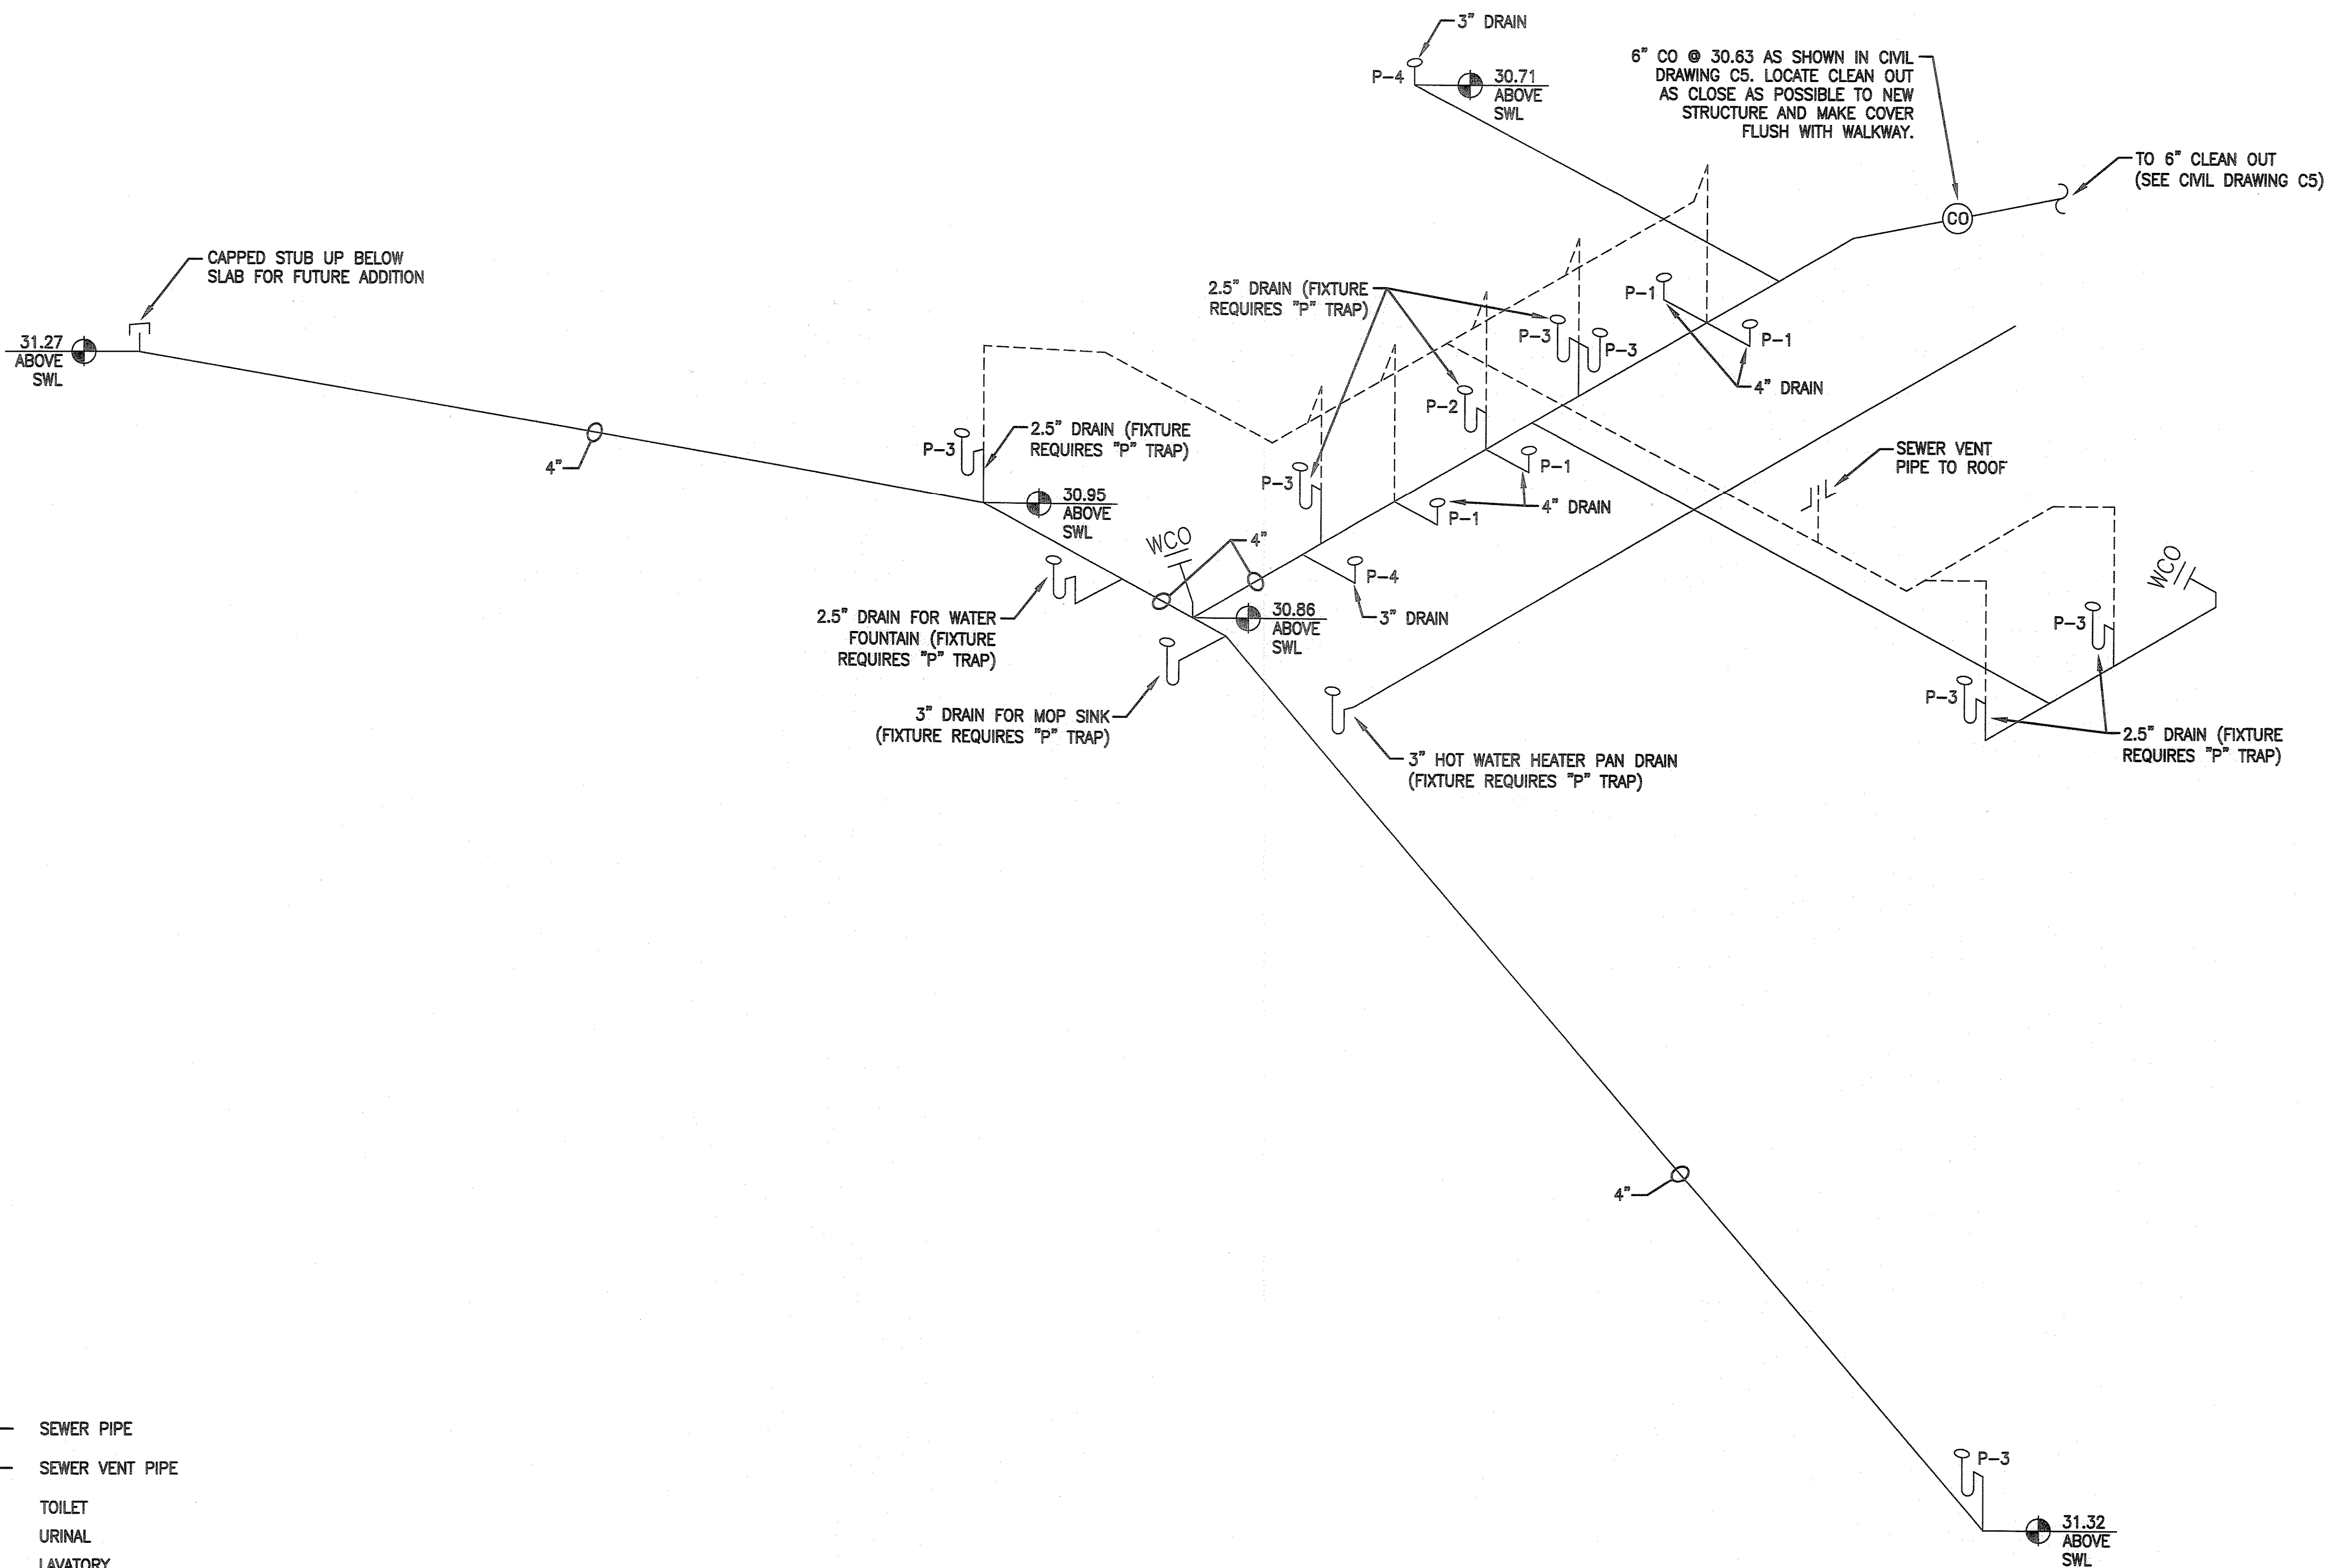

SEWER RISER DIAGRAM
NOT TO SCALE

LEGEND

- SEWER PIPE
- - - - SEWER VENT PIPE
- P-1 TOILET
- P-2 URINAL
- P-3 LAVATORY
- P-4 SHOWER
- |— SEWER VENT
- WCO WALL CLEAN OUT
- CO CLEAN OUT
-] CAPPED PIPE
- 0.00 ABOVE SWL FEET ABOVE STATIC WATER LEVEL OR ABOVE SEA LEVEL

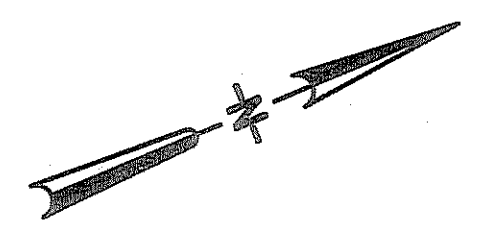

Nelson Engineering Co.
5335 North Courtenay Pkwy
Merritt Island, FL 32953
(321) 449-1128 Fax (321) 449-1195
www.NelsonEngrCo.com