


Project
Humana Daytona Market
Office
143 EXECUTIVE CIRCLE
DAYTONA, FL 32114

Prepared For
Humana, Inc.
Client Location

Contract No: 10.01698.00

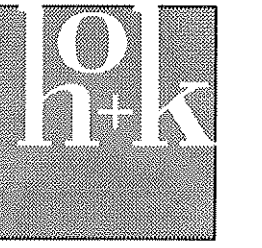

HOK
211 N. Broadway Suite 700
St. Louis, MO 63110 USA
t +1 314 421 2000 f +1 314 421 6073

FL Reg: AAC001139
All reproduction & intellectual property rights reserved © 2011
In Association with



SDM Consulting Engineers
MEP/FP Engineer
135 Almeria Avenue
Coral Gables, FL 33134
P: 305 446 2788
F: 305 443 5944
www.sdmcorp.com/contact

Key Plan

Professional Seals

Tim James Blair License #: AR0016697
No. Issue Description YYYY-MM-DD
ISSUE FOR BID & PERMIT 12.14.11

No. Revision Description YYYY-MM-DD

Drawn by Author Reviewed by Checker

Project No 10.01698.00

Sheet Title
LIFE SAFETY PLAN

Original drawing is 42 x 36 Do not scale contents of this drawing.


Sheet Number

A004

OCCUPANCY TABLE					
Number	Name	Area	OCCUPANCY GROUP	CODE FACTOR	OCCUPANT LOAD
105B	STORAGE	35 SF			
A					
105	TRAINING	872 SF	A	15	58.125446
106	MEDIUM CONFERENCE	266 SF	A	15	17.725558
125	LARGE CONFERENCE	393 SF	A	15	26.181857
129	BREAK ROOM	399 SF	A	15	26.589873
A-MECH					
102	WOMEN	73 SF	A-MECH	300	0.24239
103	MEN	72 SF	A-MECH	300	0.239017
116	WOMEN	145 SF	A-MECH	300	0.482006
117	MEN	143 SF	A-MECH	300	0.476558
128	ELECTRICAL	57 SF	A-MECH	300	0.190411
138	MDF ROOM	130 SF	A-MECH	300	0.434717
B					
100	LOBBY	242 SF	B	100	2.415157
101	CORRIDOR	324 SF	B	100	3.243577
104	HUDDLE	150 SF	B	100	1.50124
107	OFFICE	120 SF	B	100	1.204465
108	OFFICE	120 SF	B	100	1.204465
109	OFFICE	120 SF	B	100	1.204465
110	HUDDLE	121 SF	B	100	1.208936
111	HUDDLE	121 SF	B	100	1.208936
112	OFFICE	121 SF	B	100	1.208936
113	OPEN OFFICE	2979 SF	B	100	29.790514
114	TOUCHDOWNS	196 SF	B	100	1.963318
118	WALK STATION	74 SF	B	100	0.74489
119	MOTHERS ROOM	107 SF	B	100	1.07125
120	SMALL CONFERENCE	175 SF	B	100	1.75125
121	OFFICE	121 SF	B	100	1.21125
122	OFFICE	121 SF	B	100	1.21125
123	OFFICE	160 SF	B	100	1.601042
124	OPEN OFFICE	3853 SF	B	100	38.525523
127	OPEN OFFICE	1547 SF	B	100	15.473985
131	SHARED STORAGE	136 SF	B	100	1.358057
132	OFFICE	136 SF	B	100	1.35808
133	OFFICE	136 SF	B	100	1.358057
134	OFFICE	136 SF	B	100	1.358057
135	CORRIDOR	452 SF	B	100	4.520899
136	COPY/MAIL ROOM	234 SF	B	100	2.339966
137	PROVIDER STORAGE	129 SF	B	100	1.292822
139	O&A FILE ROOM	95 SF	B	100	0.952979
140	WORKPLACE SOLUTIONS STORAGE	129 SF	B	100	1.292822
141	FILE ROOM	630 SF	B	100	6.302748
142	DSI TECH ROOM/WORKROOM	250 SF	B	100	2.497054
Grand total: 41					263.05507

EXIT WIDTH CALCULATION:
264 OCCUPANTS X .2 = 52.8"

MAXIMUM LOAD = 34" X 4 = 136"

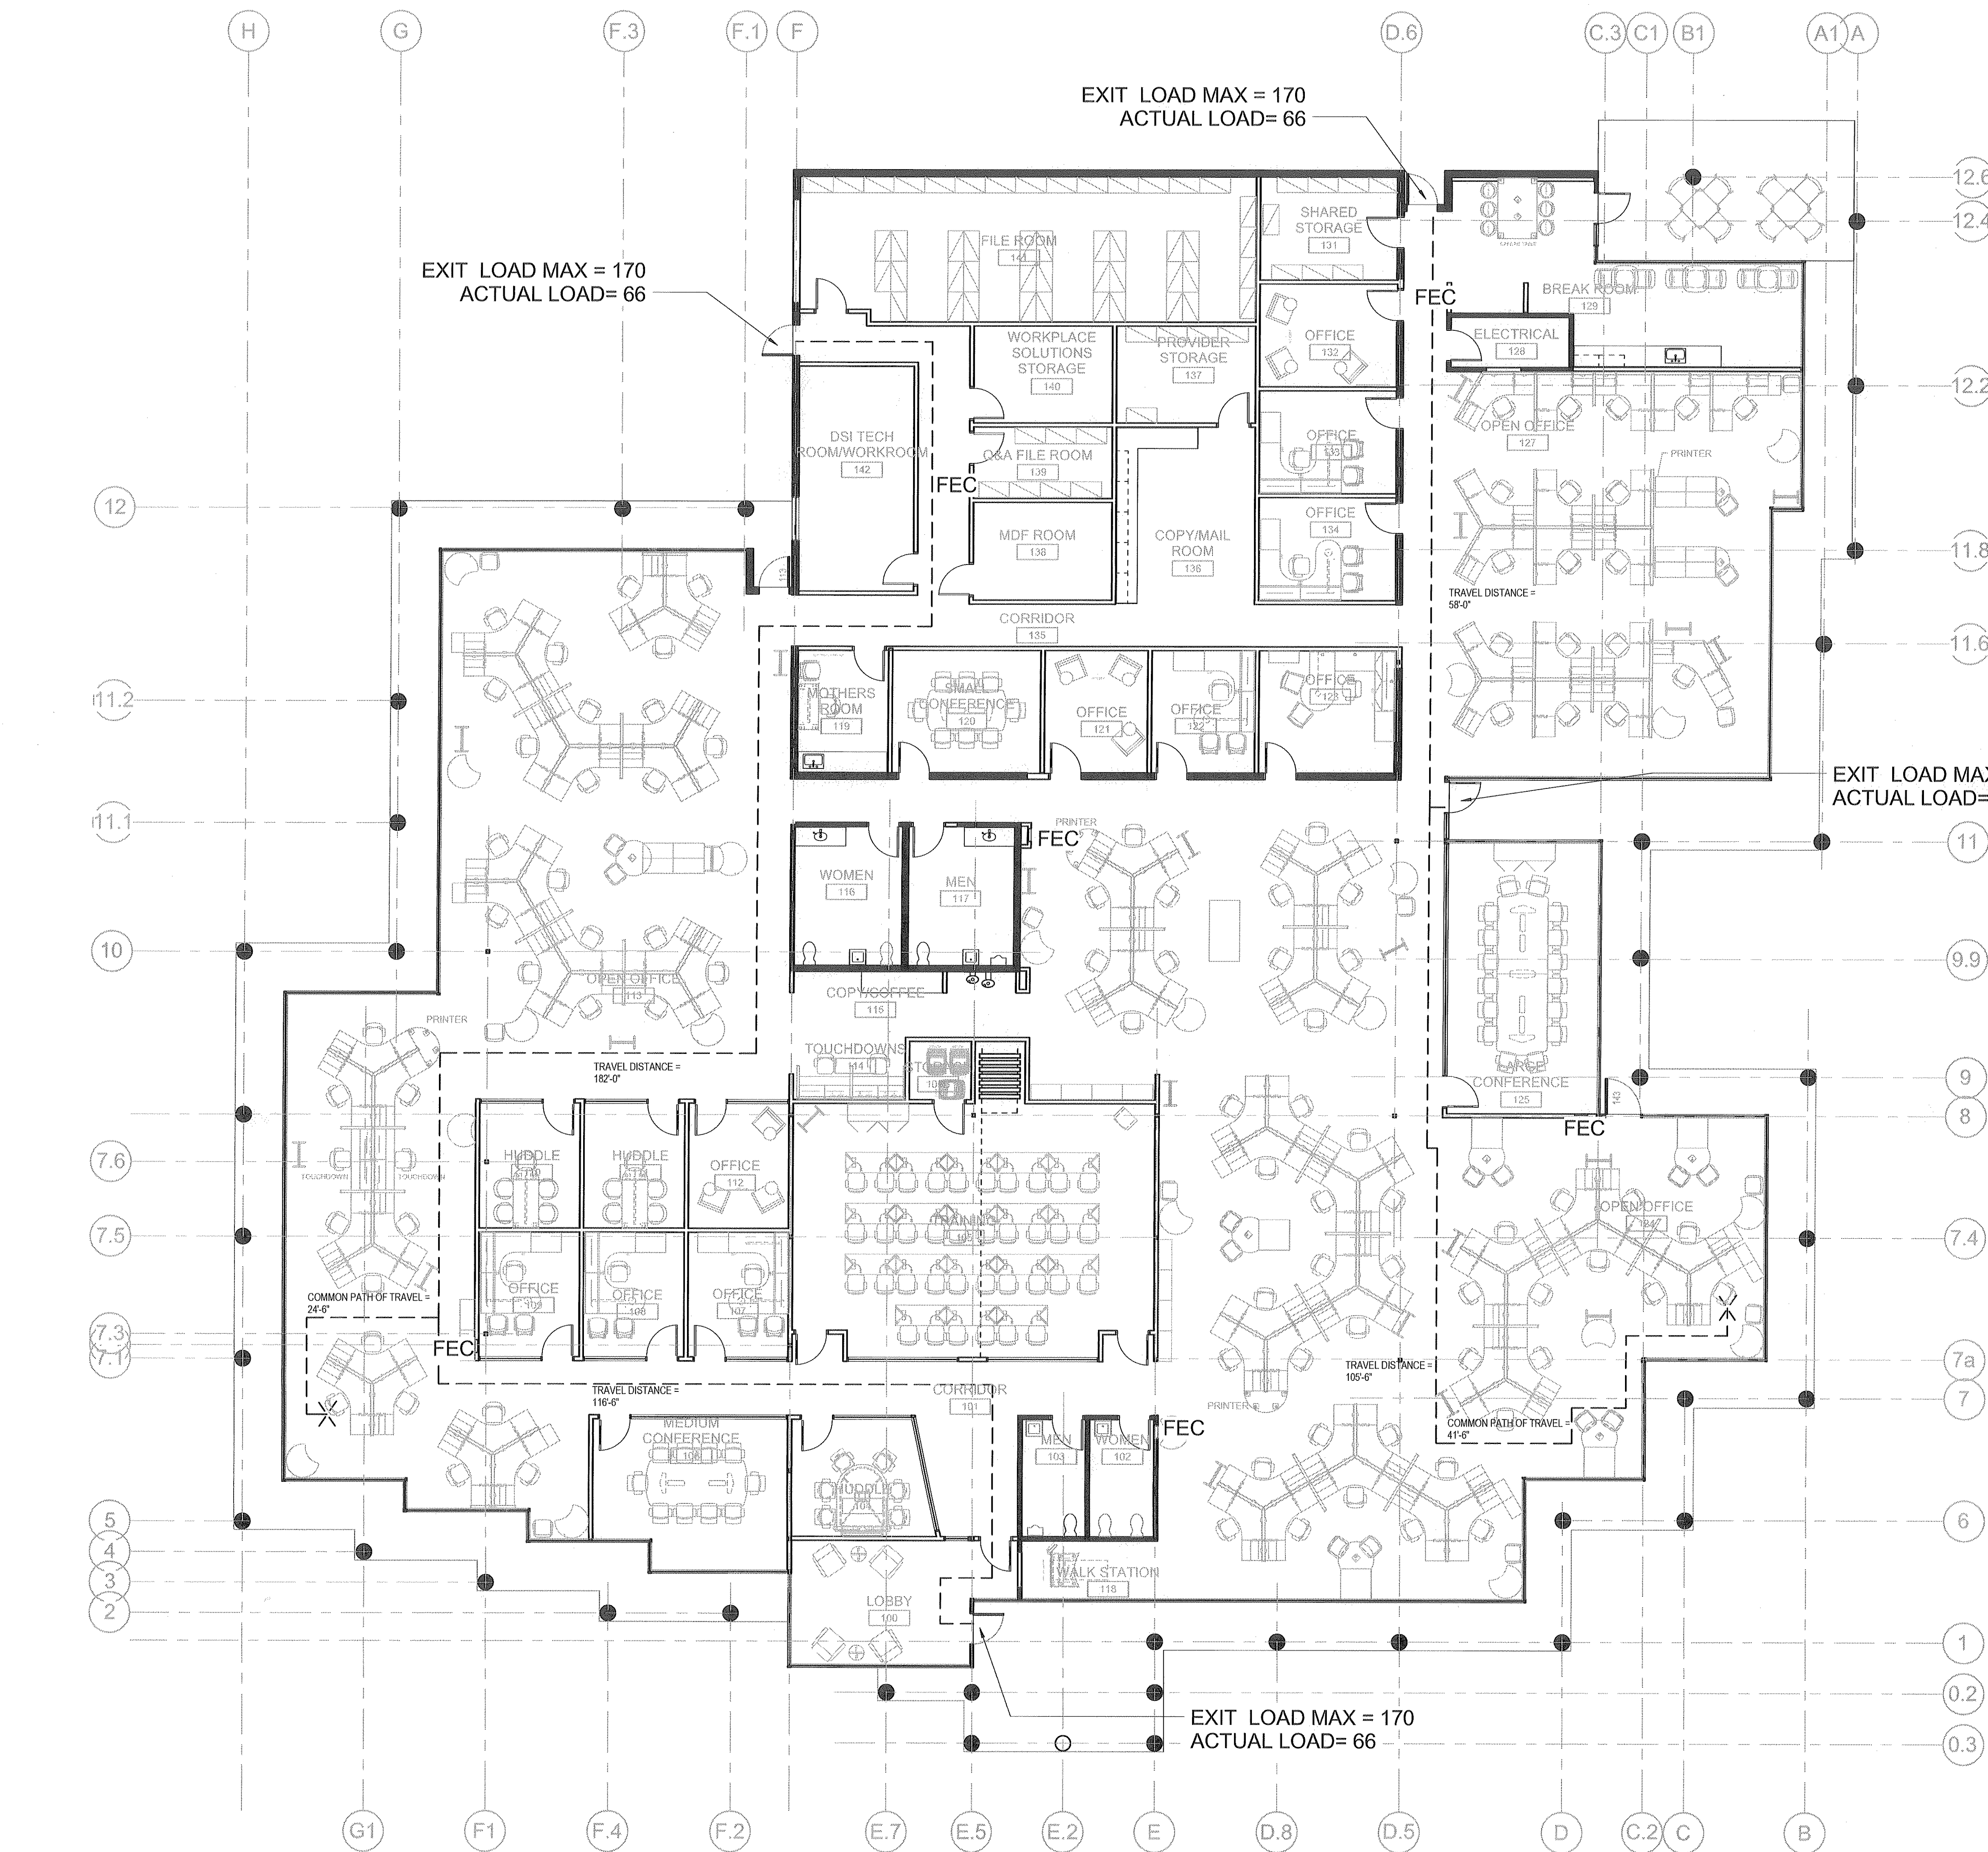

1 LEVEL 1 LIFE SAFETY PLAN
1/8" = 1'-0"

12/14/2011 11:58:18 PM