


2 ENLARGED BREAK ROOM PLAN
 1/4" = 1'-0"

KEYED NOTES

- 9 WALL TALKER WALLCOVERING. CONTRACTOR TO PROVIDE PER HUMANA PURCHASE AGREEMENT AND INSTALL. GC TO PROVIDE ALL MOUNTING HARDWARE, TRIM, AND BLOCKING AS REQUIRED. REFER TO ELEVATION.
- 11 PROVIDE LEVEL 5 FINISH ON THIS WALL. FLOAT WALL AS REQUIRED. REFERENCE OUTLINE SPEC 092900-12 FOR ADDITIONAL INFO.
- 38 ALIGN FLOOR PATTERN WITH SOFFIT ABOVE.

FINISH LEGEND

PAINT	RESILIENT FLOORING	MISC.
PT 1 GENERAL PAINT COLOR (WHITE) MFR: SHERWIN WILLIAMS FINISH: EGGSHELL COLOR: 2031 SMOKY FENNEL	RF 1 RUBBER FLOORING MFR: NORA STYLE: NORAPLAN ENVIRONCORE COLOR: 2031 SMOKY FENNEL SIZE: 24" X 24" TILE, 2M THICK	WD 1 WOOD VENEER - STAIN GRADE - MAPLE FINISH: TO MATCH STEEL CASE CLEAR MAPLE 3222
PT 2 PAINT (GRAY) MFR: SHERWIN WILLIAMS FINISH: EGGSHELL COLOR: CHATROOM SW 6171	RF 2 RUBBER FLOORING MFR: NORA STYLE: NORAPLAN ENVIRONCORE COLOR: 2780 PHANTOM MIST SIZE: 24" X 24" TILE, 2M THICK	GL 1 GLASS STYLE: VISION GLASS 1/4" - TEMPERED
PT 3 PAINT (DARK GRAY) MFR: SHERWIN WILLIAMS FINISH: EGGSHELL COLOR: HARDWARE SW 6172	RF 3 RUBBER FLOORING MFR: NORA STYLE: NORAPLAN ENVIRONCORE COLOR: 2690 SCORREL SIZE: 24" X 24" TILE, 2M THICK	GL 2 GLASS STYLE: VISION GLASS 1/2" - TEMPERED
PT 4 PAINT (GREEN) MFR: BENJAMIN MOORE FINISH: EGGSHELL COLOR: STEM GREEN 2029-40	WVT 1 VCT MFR: ARMSTRONG STYLE: IMPERIAL TEXTURE COLOR: 51527 FIELD GRAY	GL 3 GLASS STYLE: VISION GLASS 3/4" - TEMPERED
PT 5 PAINT (DARK GREEN) MFR: SHERWIN WILLIAMS FINISH: EGGSHELL COLOR: GRASSHOPPER SW 6733	SDT 1 SDT MFR: ARMSTRONG STYLE: STATIC DISSIPATIVE COLOR: 51551 ARMOR GRAY	SD 1 SEALED CONCRETE
PT 6 PAINT (PLUM) MFR: SHERWIN WILLIAMS FINISH: EGGSHELL COLOR: FRAMBOISE SW 6566	CARPET	ACT 1 ACOUSTICAL CEILING TILE MFR: ARMSTRONG STYLE: DUNE - ANGLED TEGULAR 2X2 COLOR: WHITE GRID: ARMSTRONG - PRELUDE XL 1516" EXPOSED 'T'
PT 7 CEILING PAINT MFR: BENJAMIN MOORE FINISH: FLAT COLOR: CEILING BRIGHT WHITE	CPT 1 GENERAL CARPET MFR: SHAW STYLE: MIRROR IMAGE COLOR: CUSTOM 0204X INSTALL: ASHLAR	FAB 1 FABRIC FOR TACK PANELS MFR: DESIGNTEX PATTERN: VELOCITY COLOR: SILVER STREAK
WB 1 WALL BASE MFR: JOHNSONITE STYLE: COVE 4" COLOR: 20 CHARCOAL	CPT 2 GENERAL CARPET MFR: SHAW STYLE: PRISMA COLOR: CUSTOM 0204X INSTALL: ASHLAR	CG 1 CORNER GUARDS MFR: WALLPROTEK STYLE: PAINTABLE COLOR: TO MATCH ADJACENT WALL
MLM FINISHES	CPT 3 ACCENT CARPET MFR: SHAW STYLE: TRU COLORS COLOR: CUSTOM GREEN 0203X INSTALL: REFERENCE A221	TP 1 TOILET PARTITIONS MFR: BOBBICK STYLE: CLASSIC SERIES LAMINATE COLOR: PL-4
PL 1 PLAM COUNTERTOP MFR: PIONITE STYLE: AG 021 COLOR: SABLE FINISH: MATTE INSTALL: GRAIN IN LONG DIRECTION, WITH TOP AND FRONT EDGE BAND PARALLEL	CPT 4 ACCENT CARPET MFR: SHAW STYLE: TRU COLORS COLOR: STERLING INSTALL: REFERENCE A221	
PL 2 PLAM CABINETS - DOORS MFR: FORMICA STYLE: 918-SP (918-58 FOR INTERIOR) COLOR: WHITE FINISH: ON EXTERIOR: SCULPTED FINISH ON INTERIOR: MATTE	CPT 5 ACCENT CARPET MFR: SHAW STYLE: TRU COLORS COLOR: CALYPSO INSTALL: REFERENCE A221	
PL 3 PLAM - MISC. MFR: WILSONART STYLE: KENSINGTON MAPLE 10776 FINISH: MATTE	TILE	
PL 4 PLAM - TOILET PARTITIONS MFR: WILSONART STYLE: EVENING TIGRIS 4674-60 FINISH: MATTE	T 1 PORCELAIN TILE MFR: CROSSVILLE STYLE: EMPIRE UNPOLISHED COLOR: ALABASTER V576 UP SIZE: 7' X 21"	
SS 1 SOLID SURFACE - QUARTZ MFR: CAMBRIA STYLE: COLLYROOKE 2085 FINISH: POLISHED 2 CM	T 2 PORCELAIN TILE MFR: CROSSVILLE STYLE: EMPIRE POLISHED COLOR: ALABASTER V576 PO SIZE: 7' X 21"	
	T 3 PORCELAIN TILE BASE MFR: CROSSVILLE STYLE: EMPIRE POLISHED COLOR: ALABASTER V576 UP SIZE: 3' X 14"	

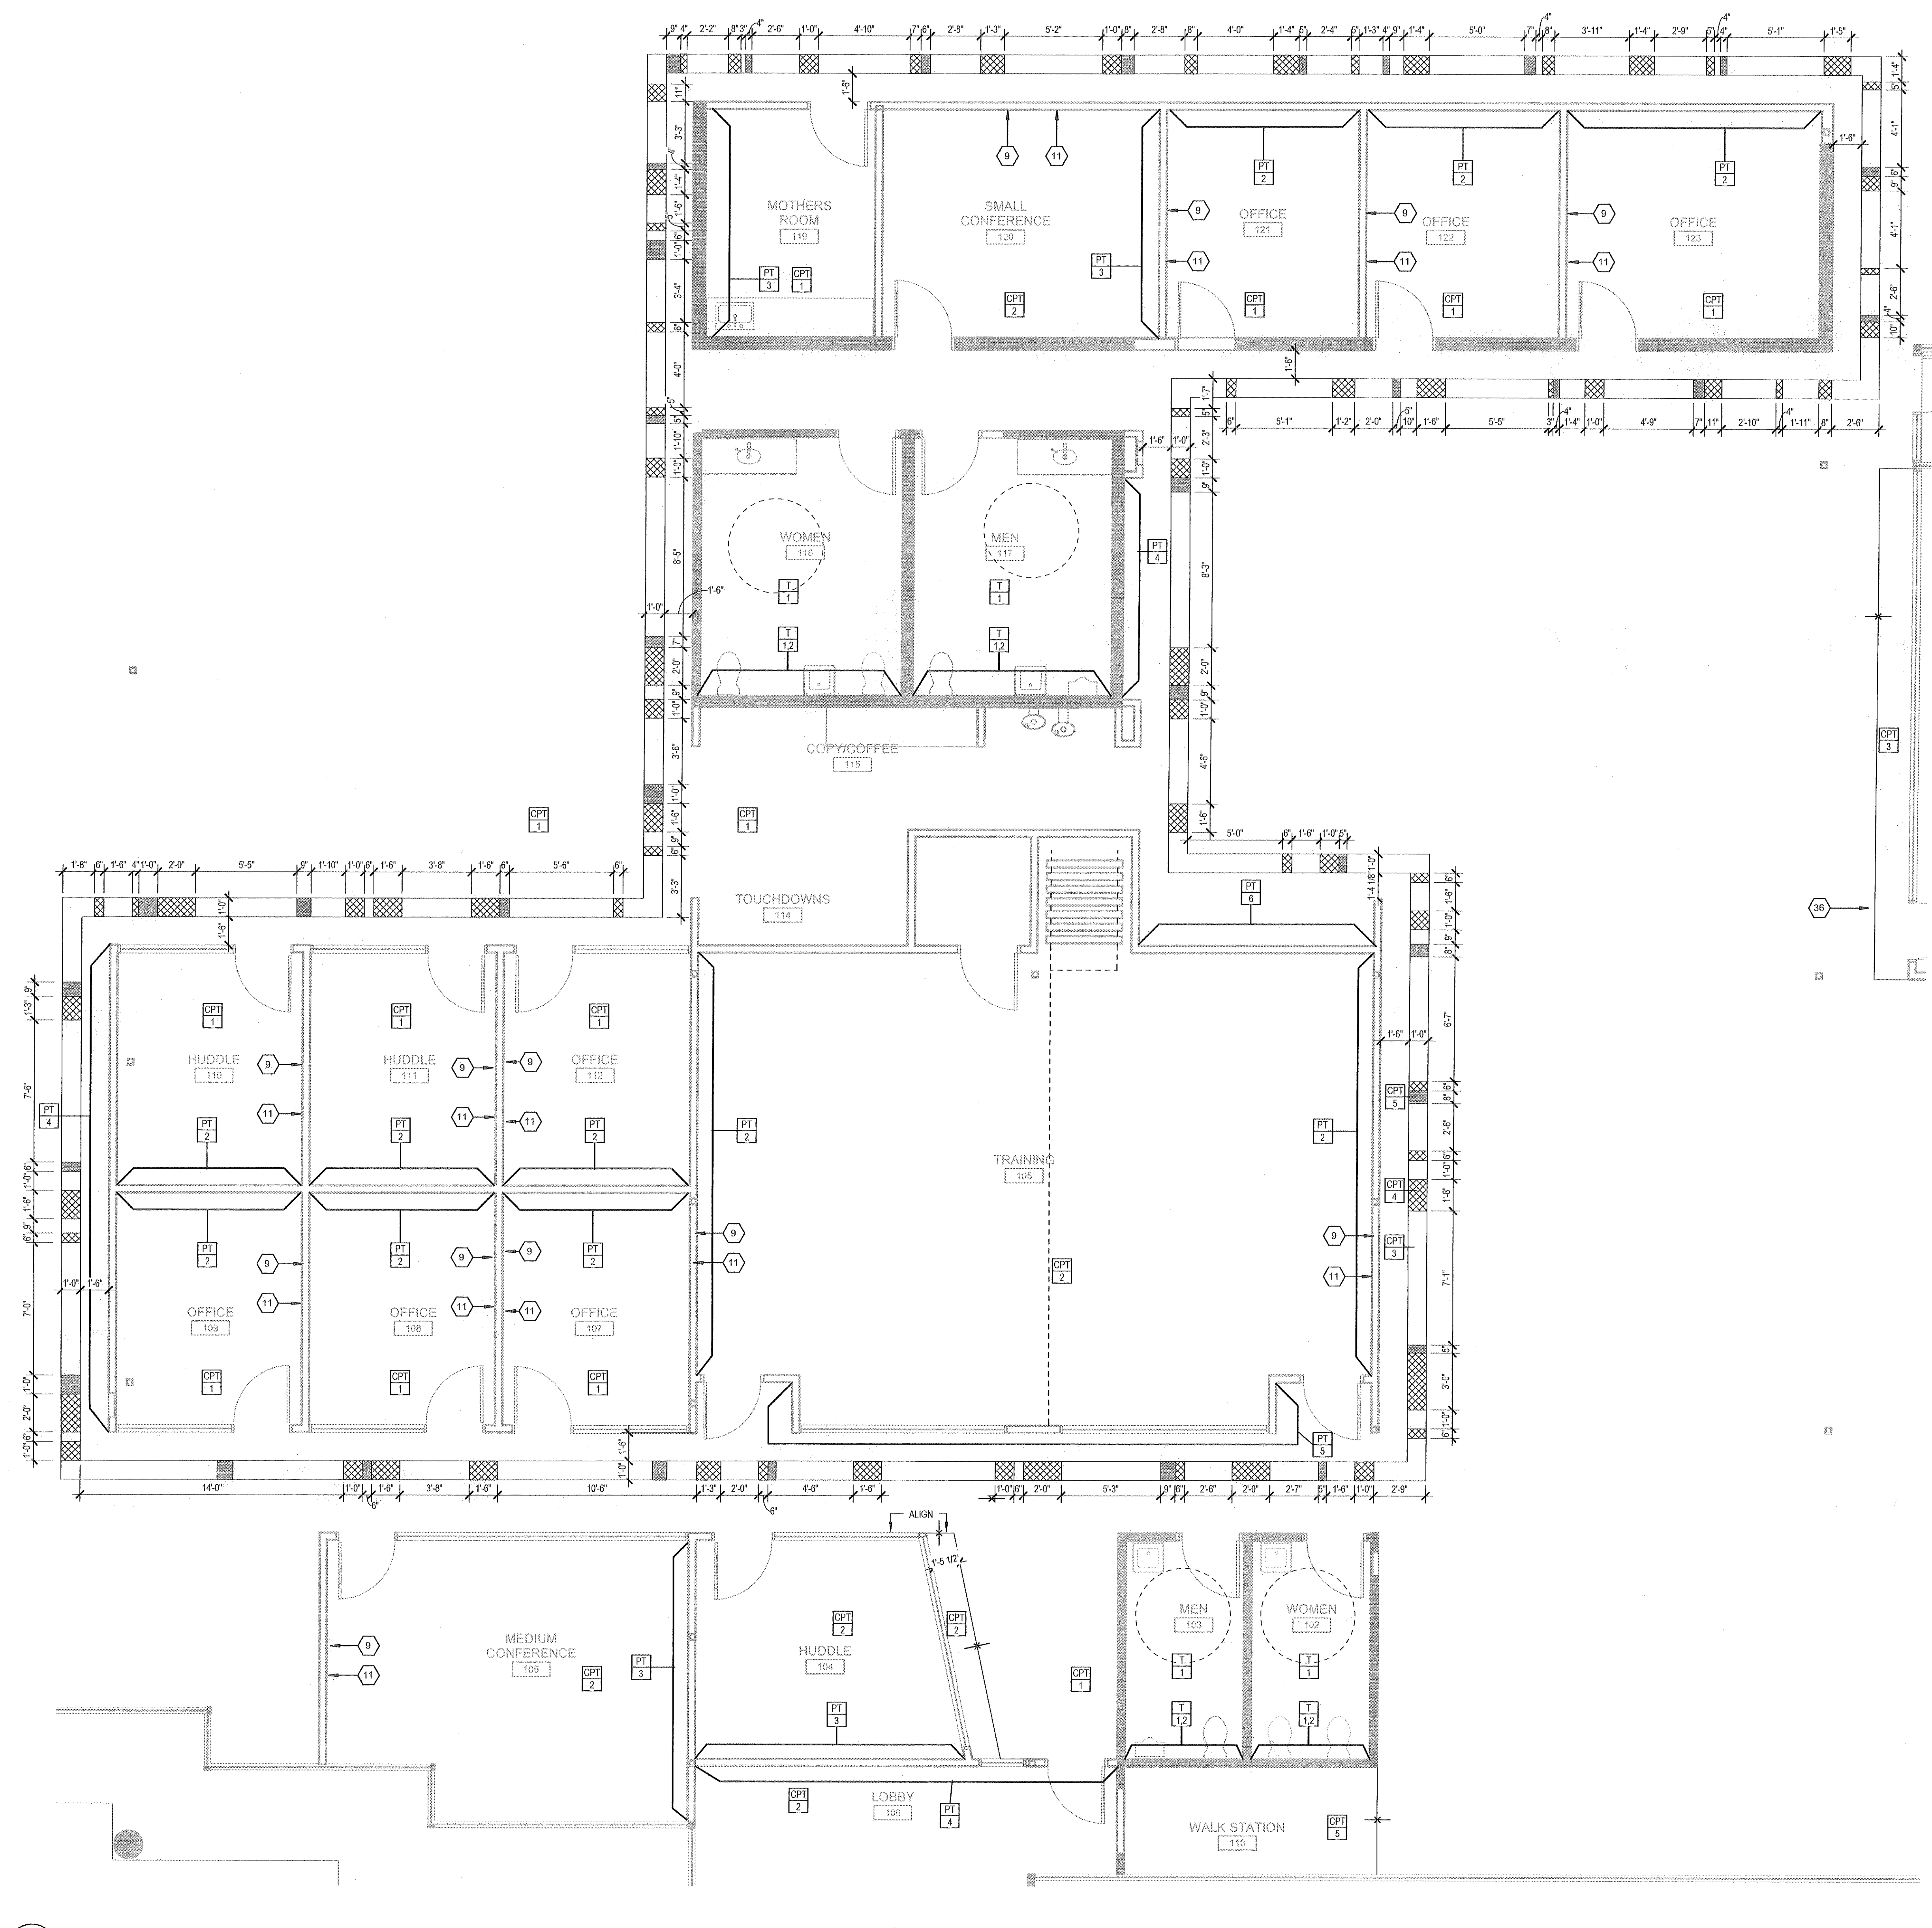

1 ENLARGED LEVEL 1 FINISH PLAN
 1/4" = 1'-0"