

GENERAL FURNITURE NOTES


1. ALL SYSTEMS, OFFICE, & ANGULAR FURNITURE SHOWN FOR REFERENCE ONLY.
2. GC TO COORDINATE POWER & DATA REQUIREMENTS FOR ALL SCHEDULED EQUIPMENT.

HUMANA®

Project
Humana Daytona Market Office
 143 EXECUTIVE CIRCLE
 DAYTONA, FL 32114

Prepared For
Humana, Inc.
 Client Location

Contract No: 10.01698.00

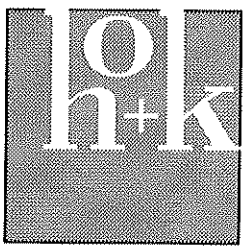


HOK
 211 N. Broadway Suite 700
 St. Louis, MO 63110 USA
 T +1 314 421 2000 F +1 314 421 6073

FL Reg: AAC001139
 All reproduction & intellectual property rights reserved © 2011
 In Association with:



SDM Consulting Engineers
 MEP/FP Engineer
 135 Almeria Avenue
 Coral Gables, FL 33134
 P: 305 446 2788
 F: 305 443 5944
 www.sdmcorp.com/contact

Key Plan

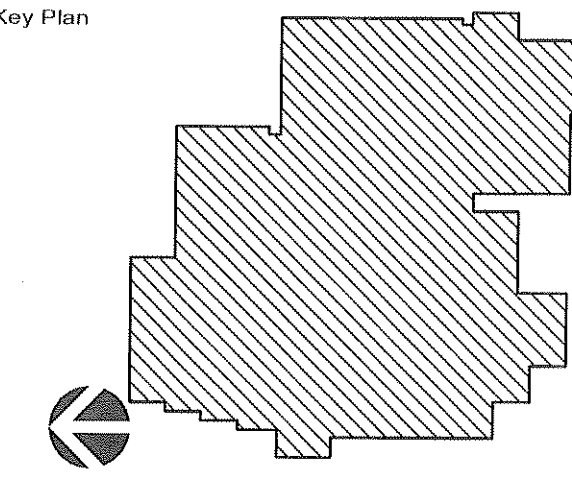

Professional Seals

Tim James
 12/14/11

Tim James (State License # AR0016607)

No.	Issue Description	YYYY-MM-DD
2	ISSUE FOR BID & PERMIT	12.14.11

No. Revision Description YYYY-MM-DD

EQUIPMENT LIST

- 1 REFRIGERATOR - OFCI
- 2 MICROWAVE - OFCI
- 3 COFFEE MAKER - OFCI
- 4 LCD MONITOR / TV - OFCI
- 5 VENDING MACHINES - OFCI
- 6 ICE MAKER - OFCI
- 7 COUNTERTOP PRINTER/COPIER - GC TO COORDINATE POWER REQUIREMENTS
- 8 FLOOR MODEL PRINTER/COPIER - GC TO COORDINATE POWER REQUIREMENTS
- 9 POSTAGE METER - OFCI


Drawn by Author Reviewed by Checker

Project No 10.01698.00

Sheet Title
LEVEL 1 FURNITURE PLAN

Original drawing is 42 x 30 Do not scale contents of this drawing.
 Sheet Number

A231

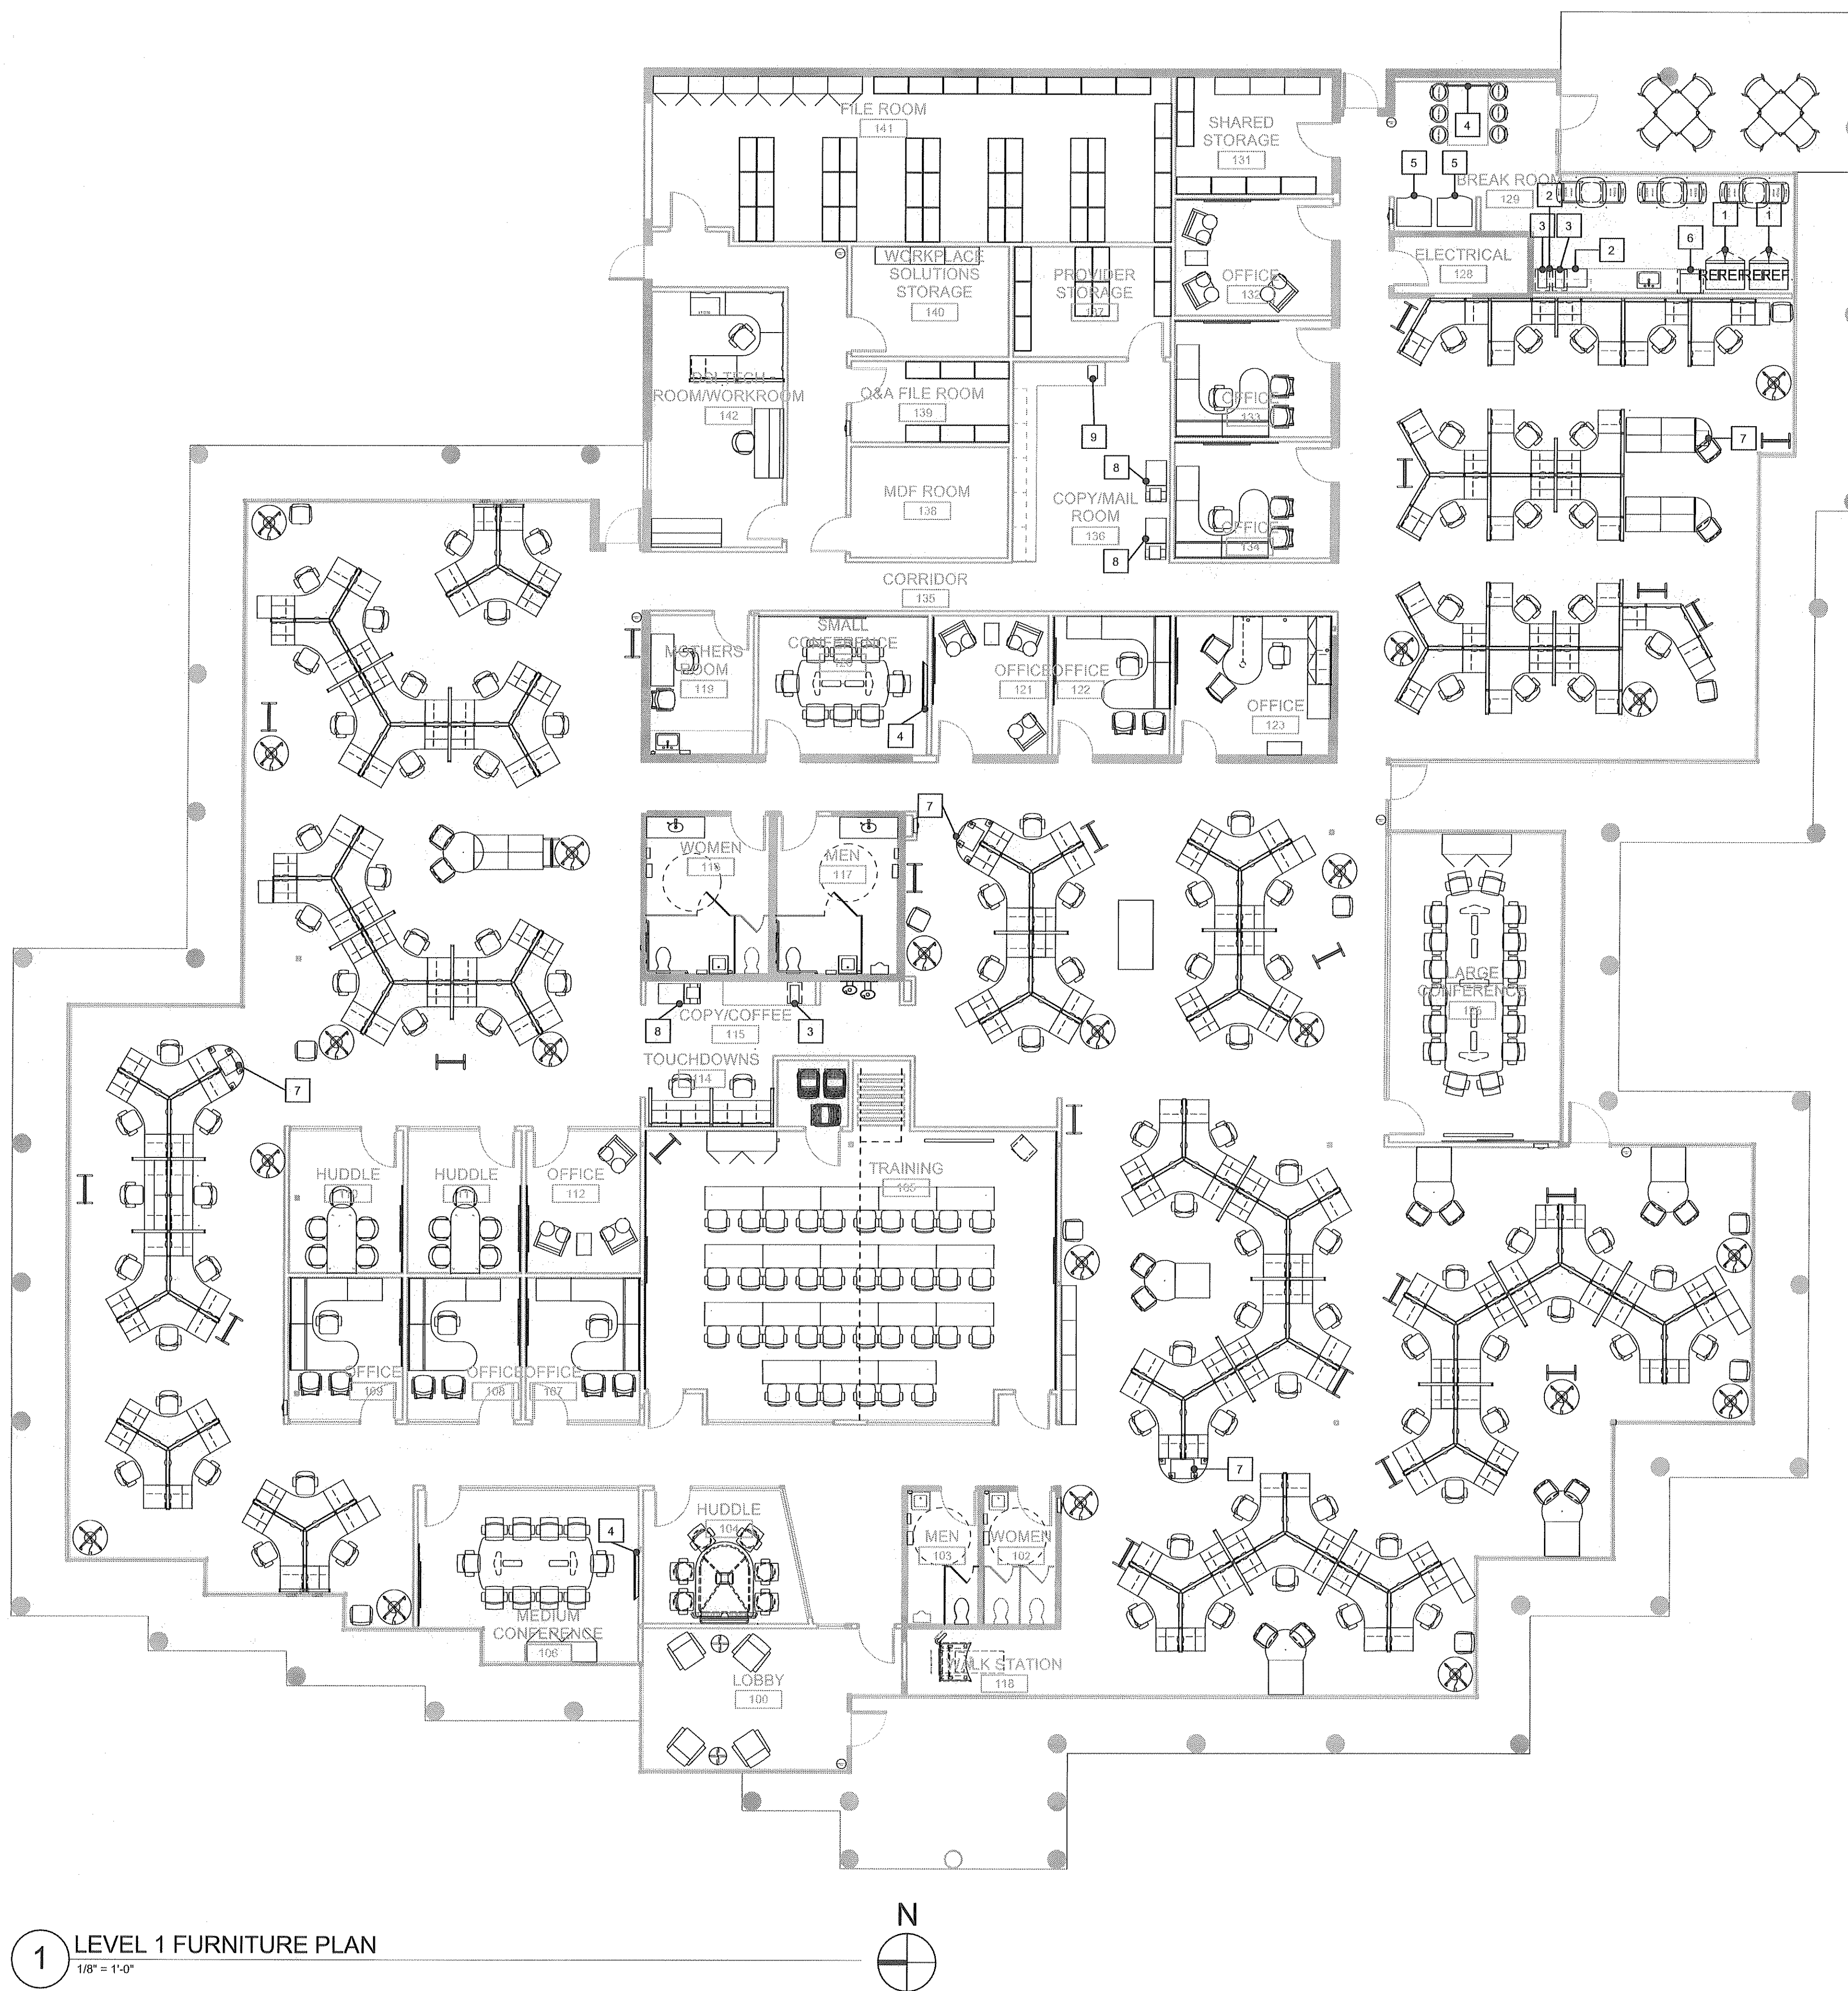

1 LEVEL 1 FURNITURE PLAN
 1/8" = 1'-0"

